

LOUISE WILBOURN YARBROUGH HORTICULTURE & PLANT SCIENCE INSTITUTE





MADI
ARCHITECTURE + PLANNING

 **KITCHELL**




LOUISE YARBROUGH AGRICULTURAL & BOTANICAL PROGRAM
at SOLANO COMMUNITY COLLEGE

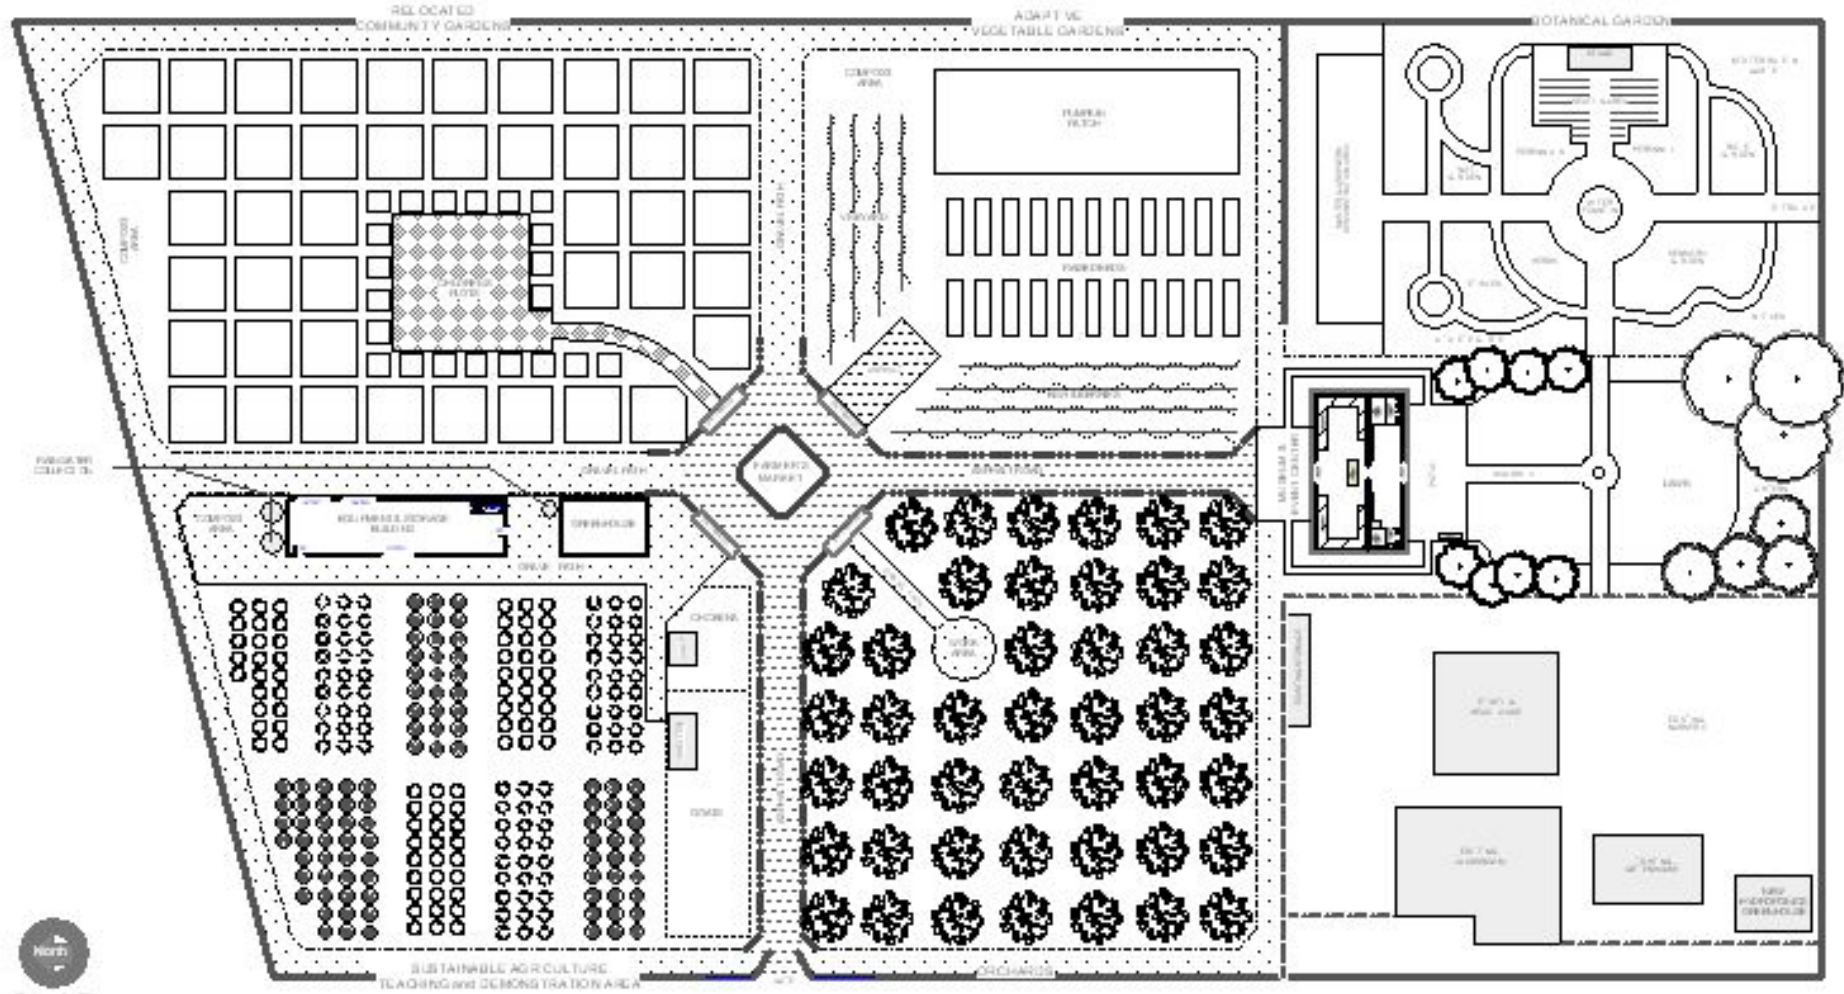

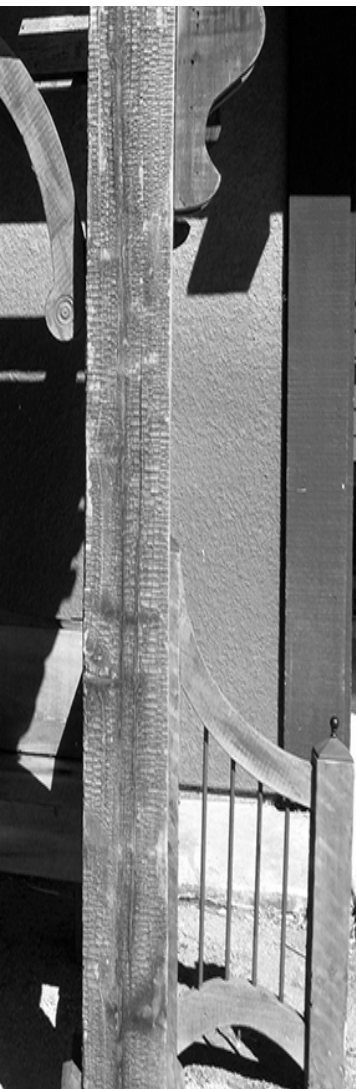

SITE LAYOUT

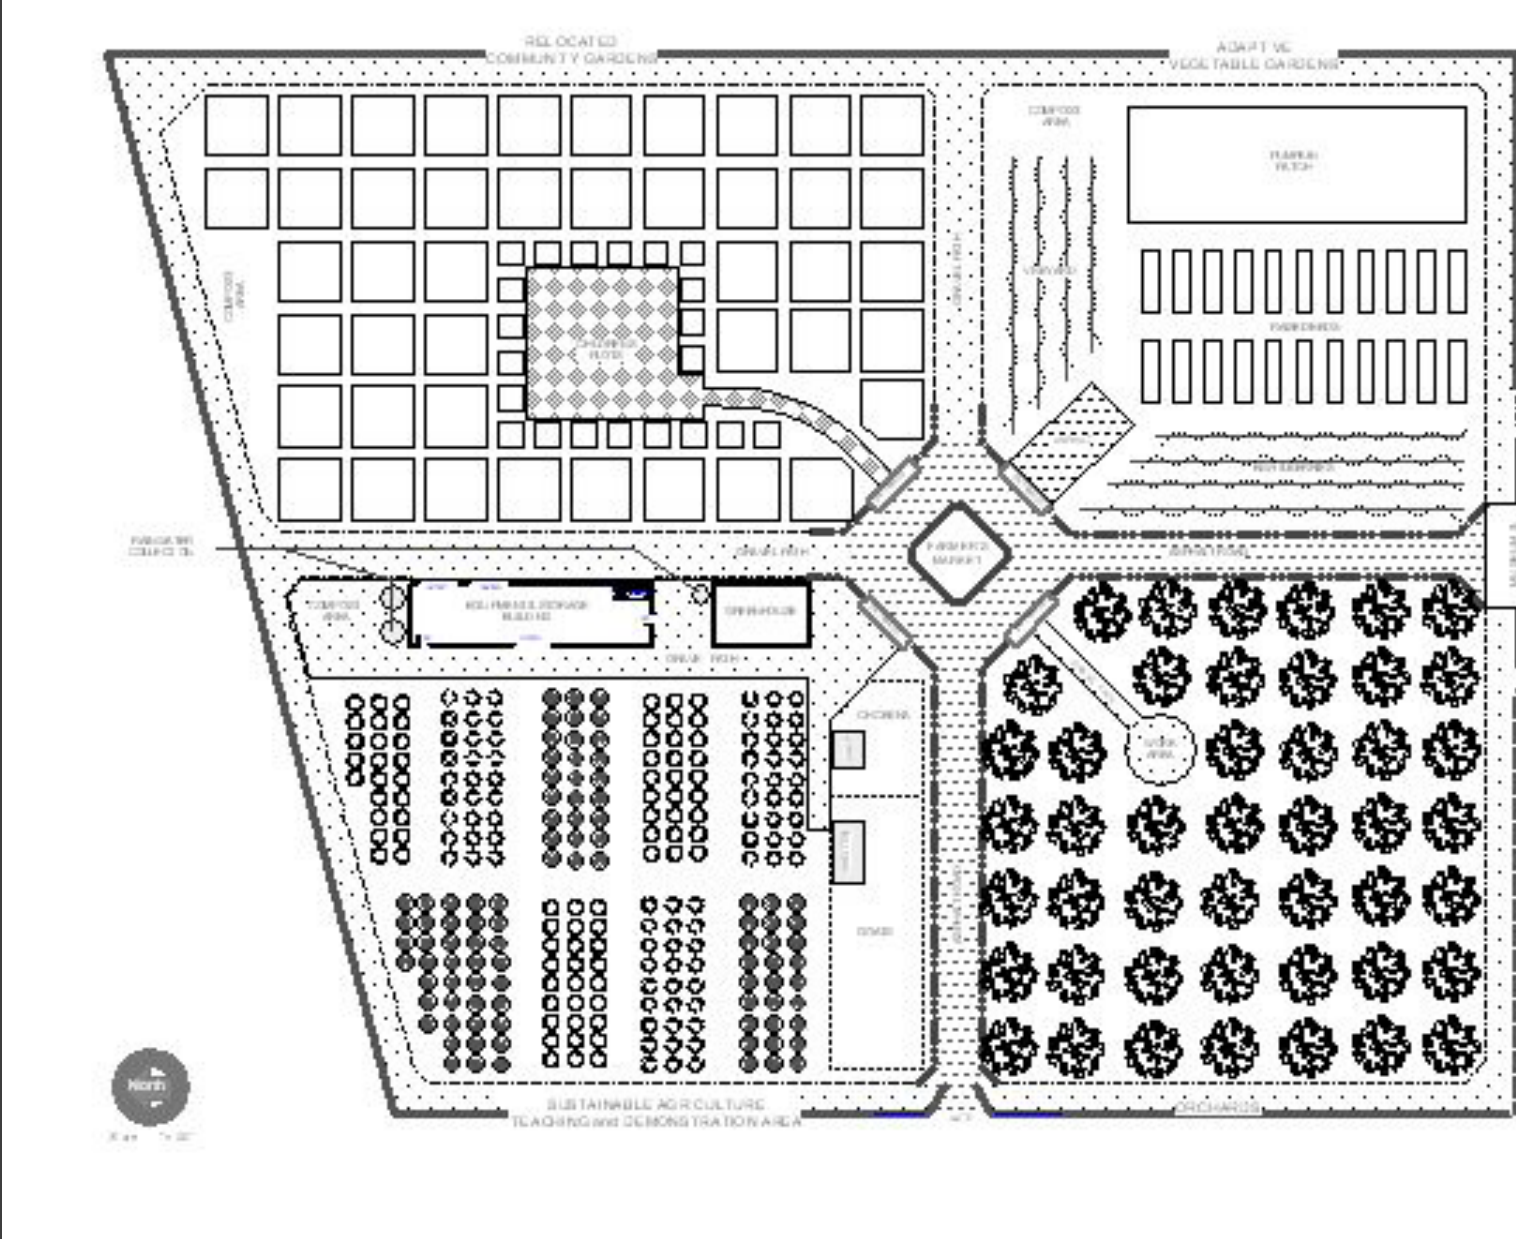


Layout and Install cross-axial road system for northern area

Layout & install Community Garden area

Adaptive Garden Quadrant




AGRICULTURE MAINTENANCE BUILDING

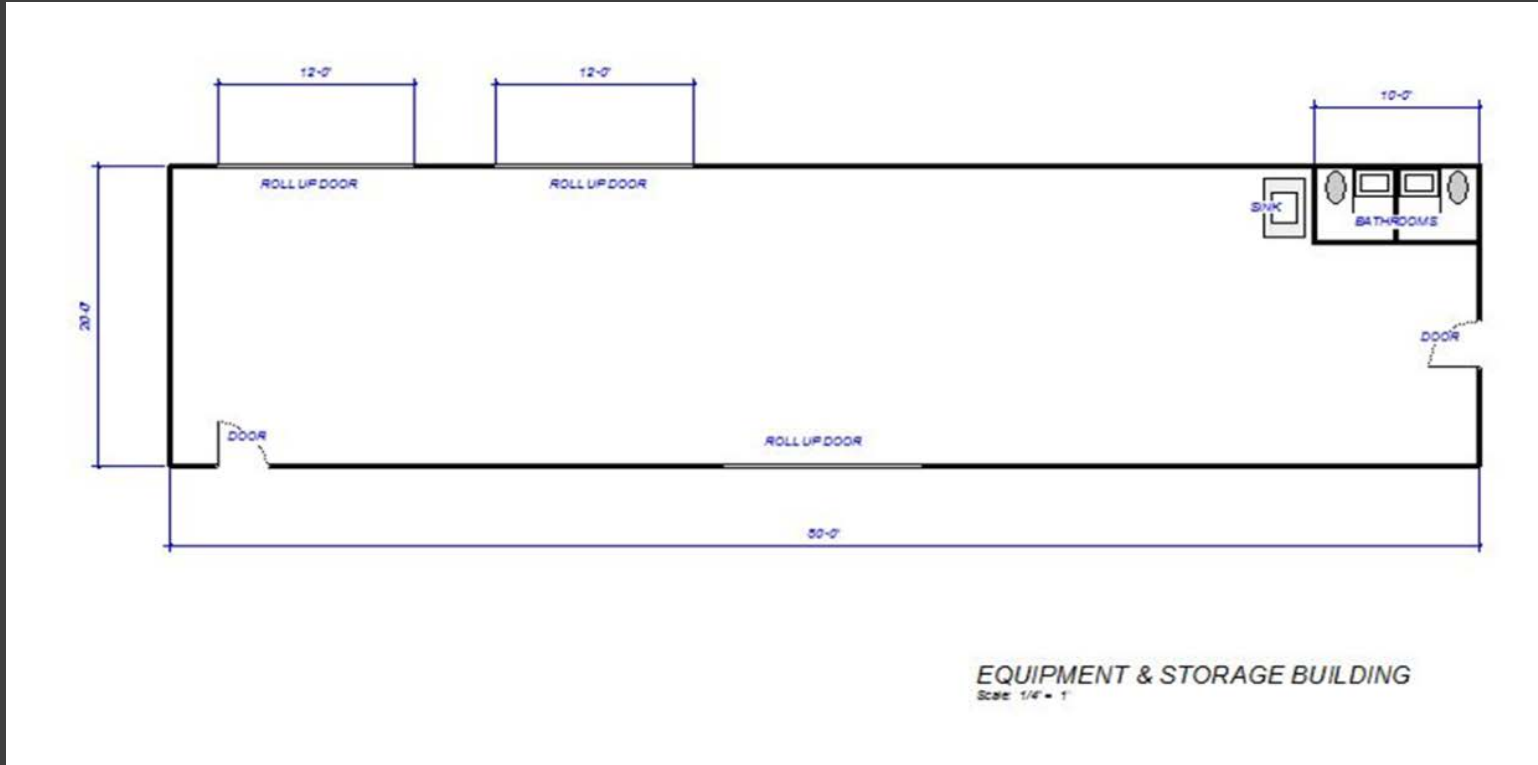

Sustainable
Agriculture
Building

Install shelving
and storage bins
for equipment
and supplies

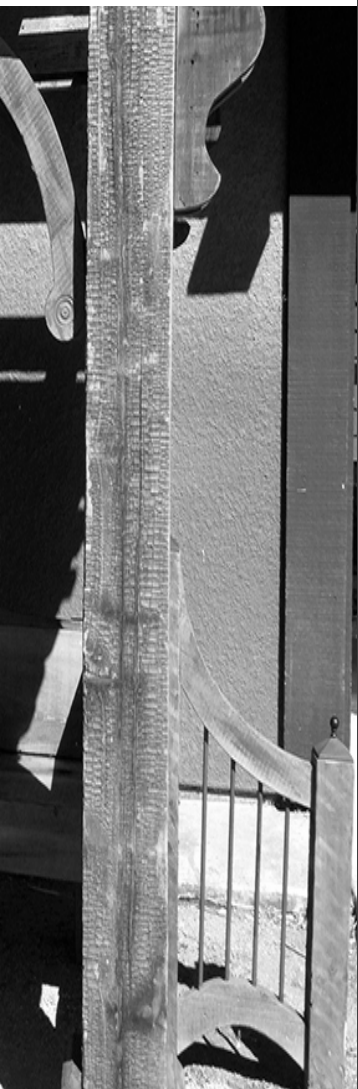



HYDROPONIC GREENHOUSE



Build Sustainable
Agriculture Area
Greenhouse



Install
Hydroponic
Greenhouse in
Horticulture
Nursery Area



FARMER'S MARKET STAND

Build Farmer's Market Stand to with display area and point of sale



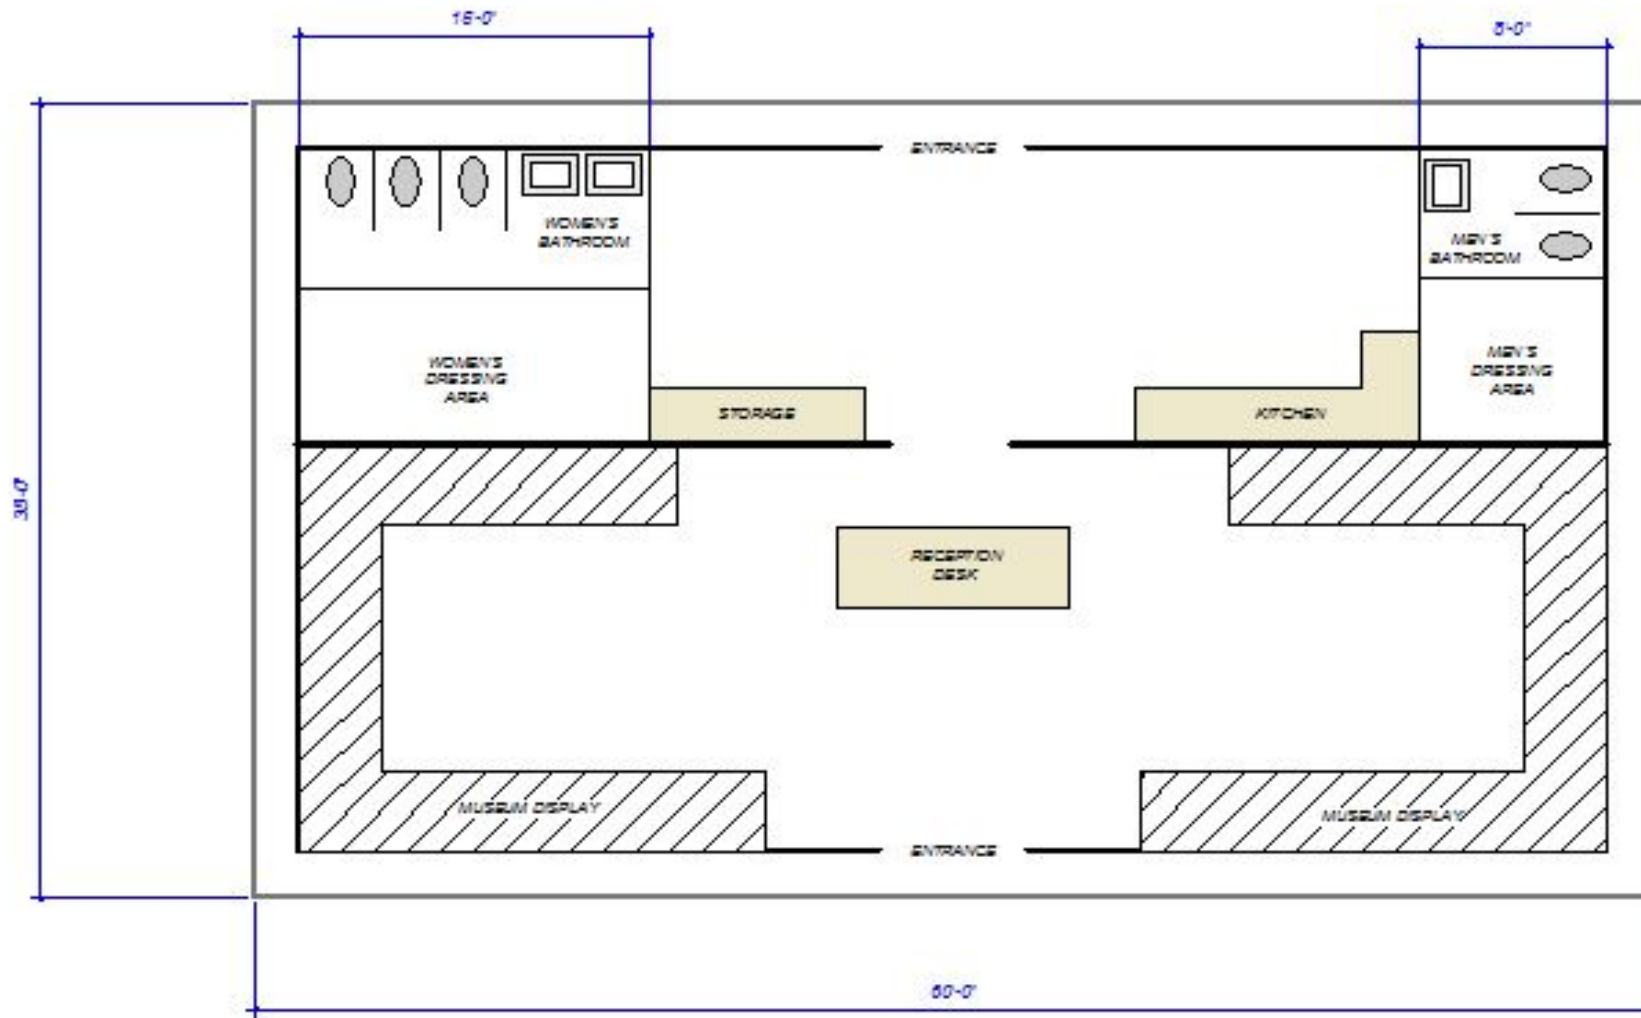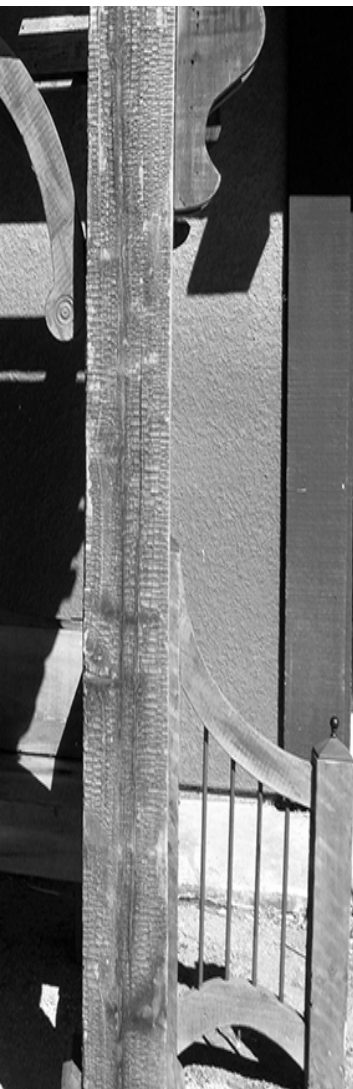

MUSEUM EVENT CENTER
Scale: 1/4" = 1'



MUSEUM & EVENT CENTER



Museum and Event Center and Botanical Garden for fund raising; concerts and other social events





SITE FOR COMMUNITY GARDEN

SITE FOR ADAPTIVE GARDEN

SITE FOR BOTANICAL GARDEN & MUSEUM

SITE FOR TEACHING & DEMONSTRATION AREA

EXISTING ORCHARD






COMMUNITY GARDENS

ADAPTIVE VEGETABLE GARDEN

TEACHING & DEMONSTRATION AREA

ORCHARD

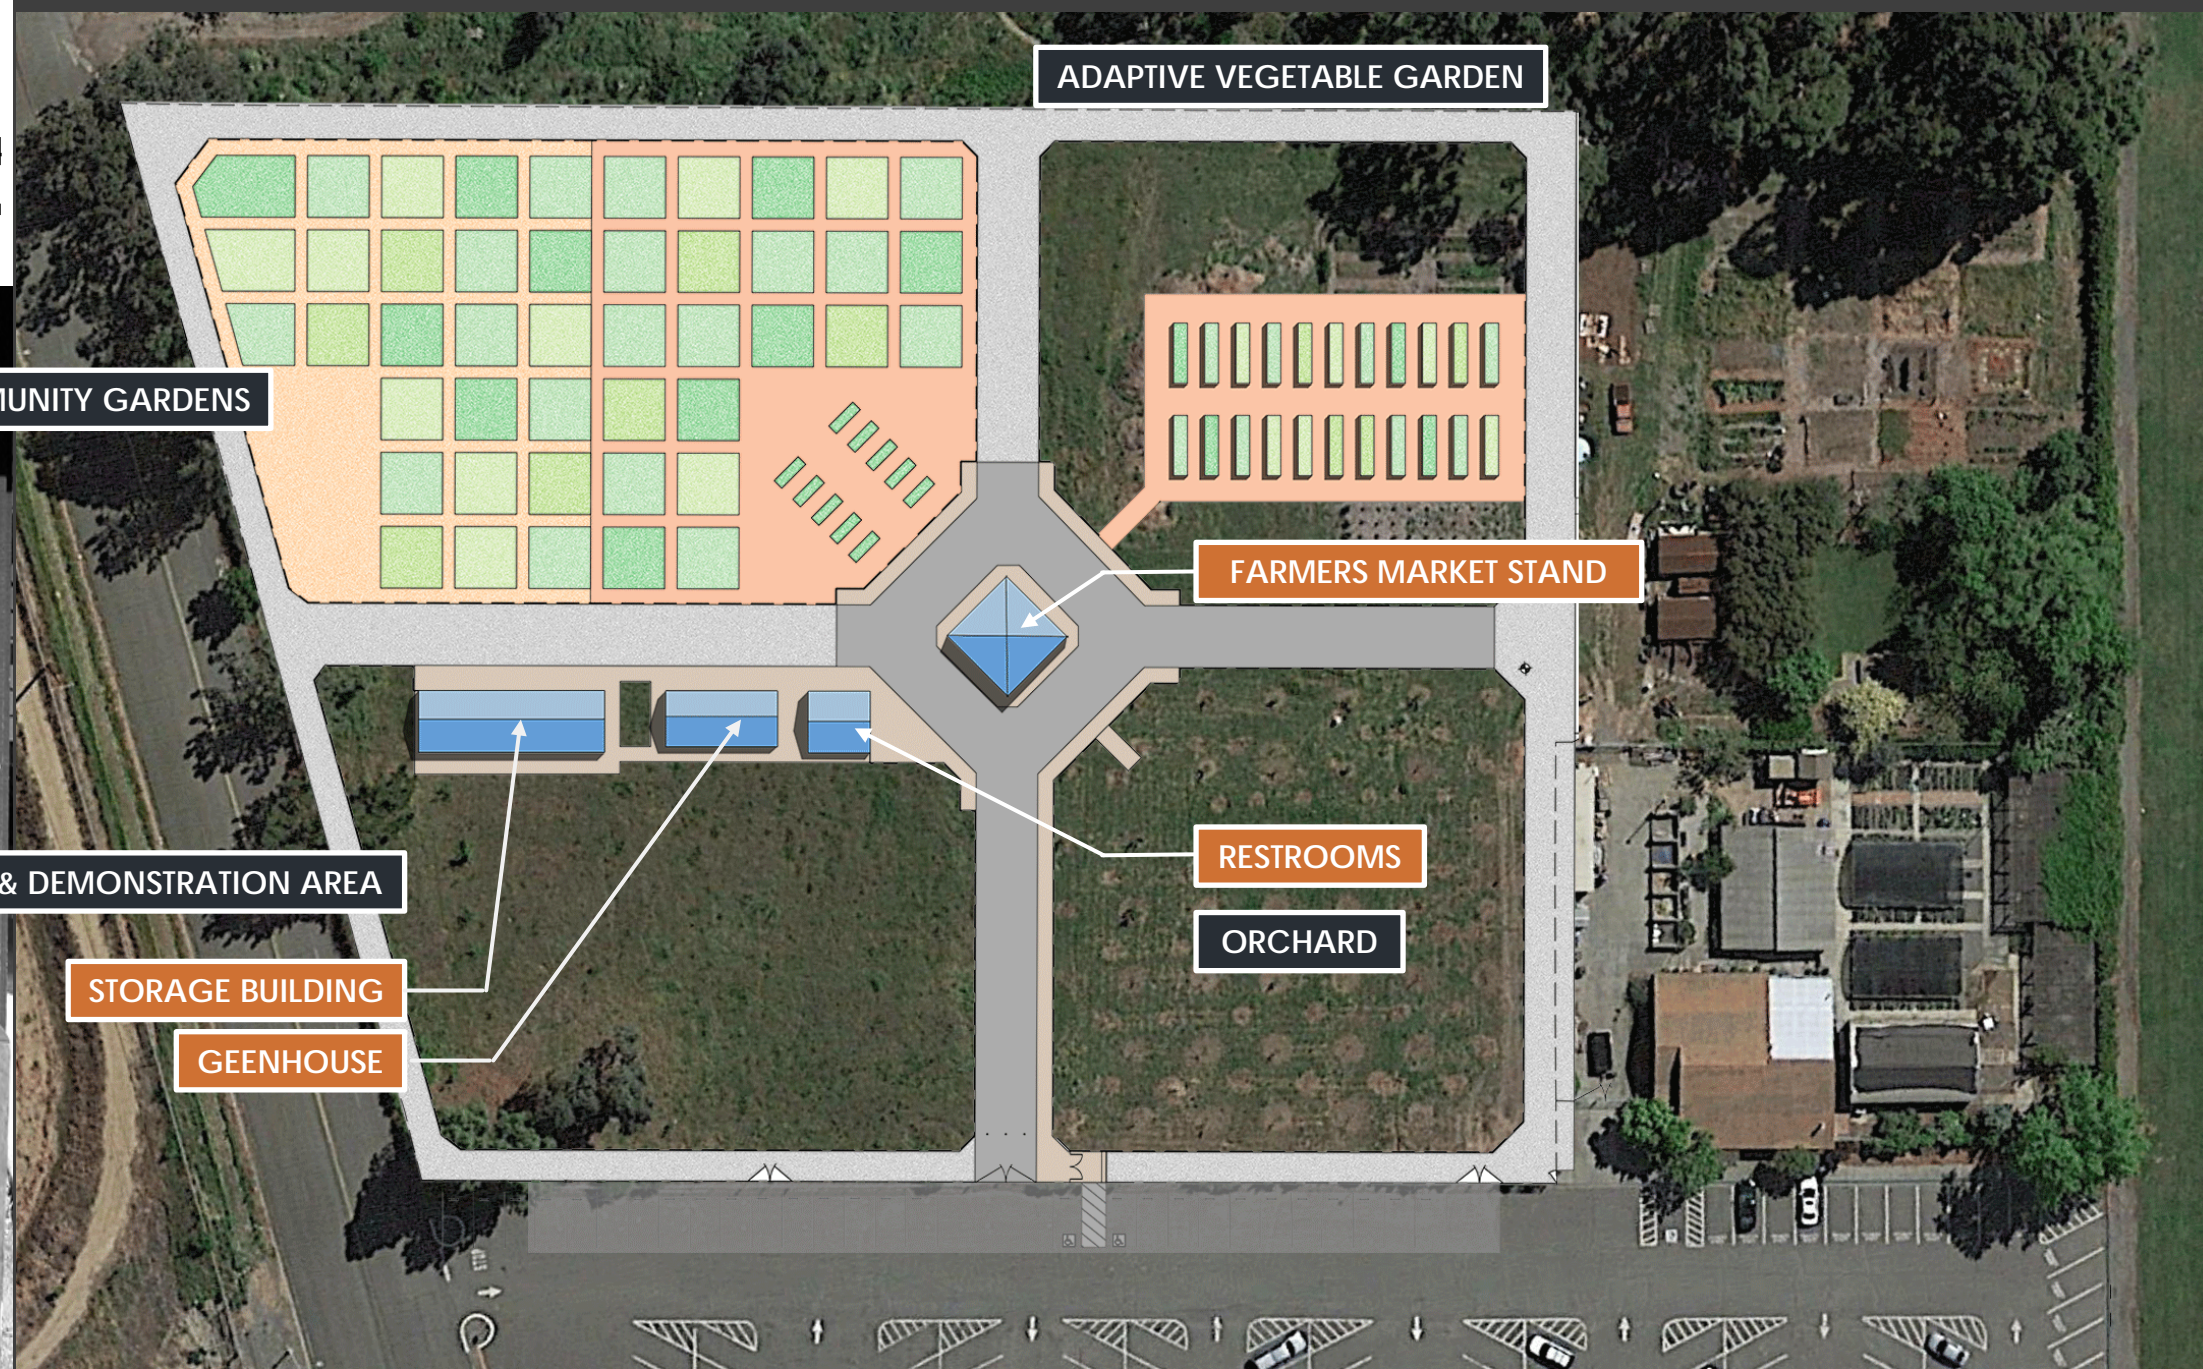

COMMUNITY GARDENS

ADAPTIVE VEGETABLE GARDEN

FARMERS MARKET STAND

RESTROOMS

ORCHARD

TEACHING & DEMONSTRATION AREA

STORAGE BUILDING

GEENHOUSE



ADAPTIVE VEGETABLE GARDEN

BOTANICAL GARDEN

COMMUNITY GARDENS

FARMERS MARKET STAND


TEACHING & DEMONSTRATION AREA


RESTROOMS

STORAGE BUILDING

ORCHARD

GEENHOUSE

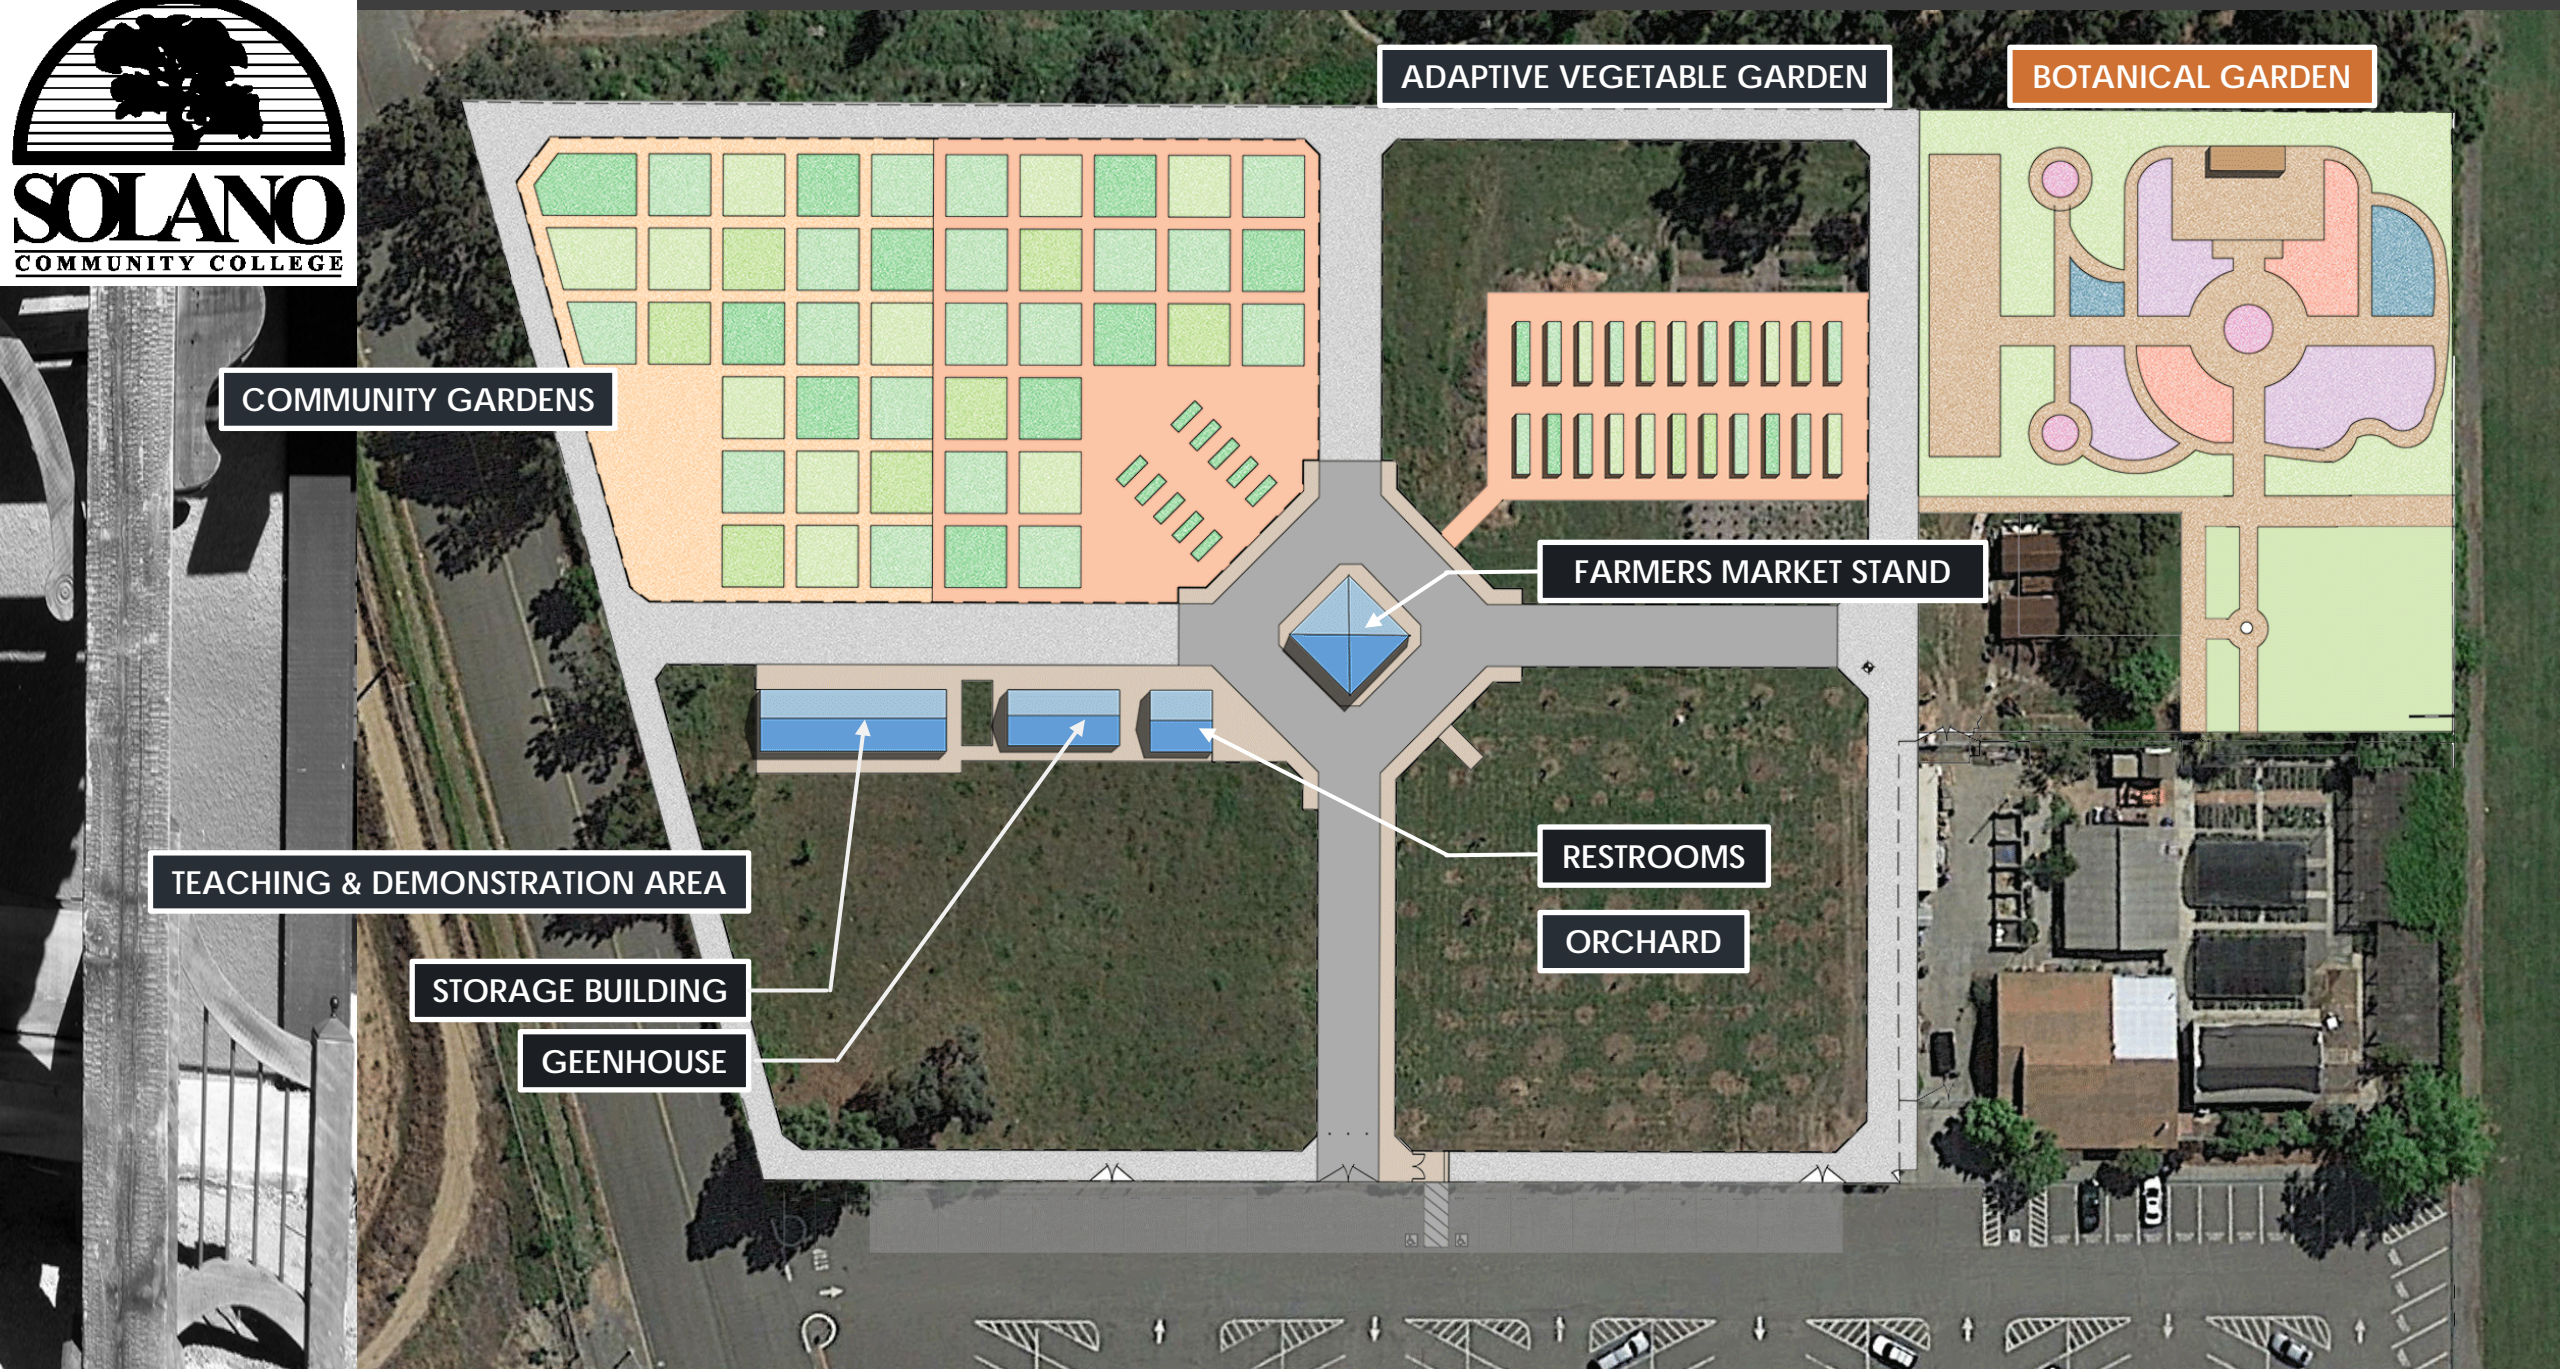

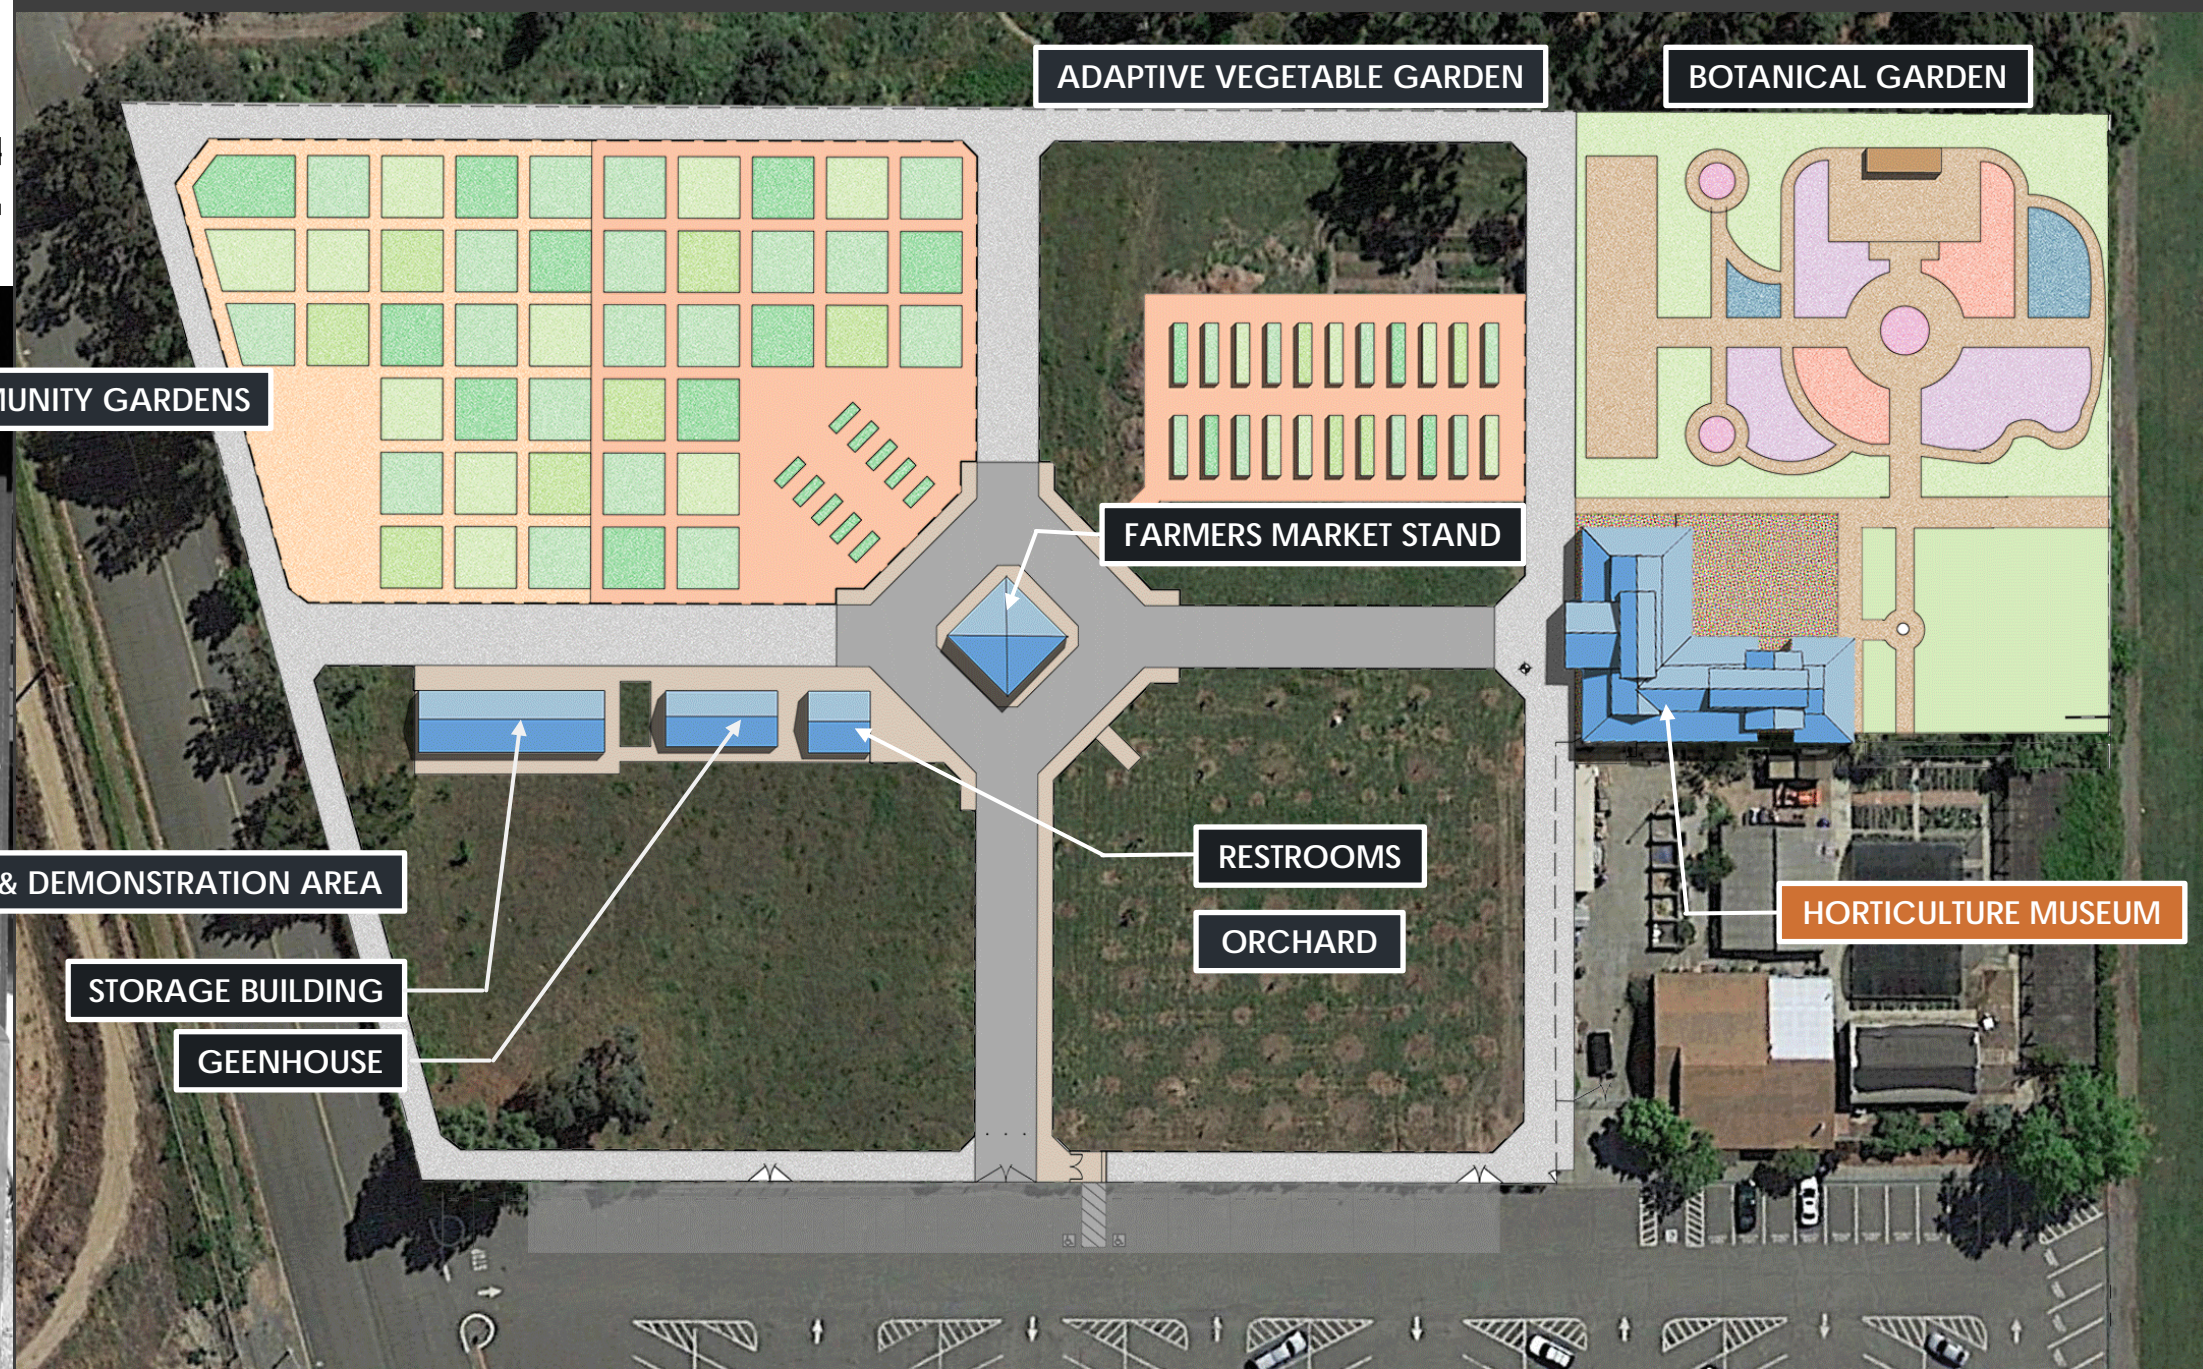

ADAPTIVE VEGETABLE GARDEN

BOTANICAL GARDEN

COMMUNITY GARDENS

FARMERS MARKET STAND

TEACHING & DEMONSTRATION AREA



RESTROOMS

HORTICULTURE MUSEUM



STORAGE BUILDING



ORCHARD


GEENHOUSE


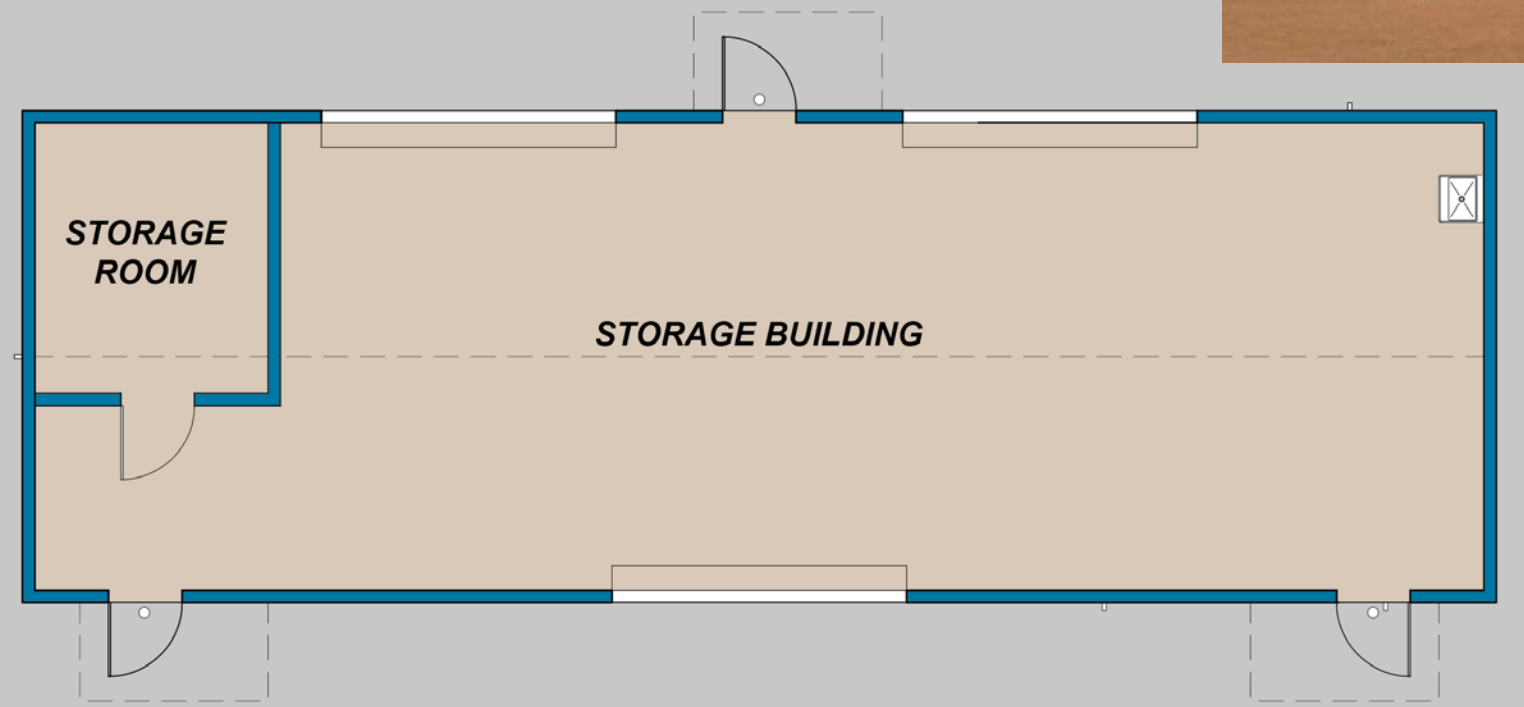
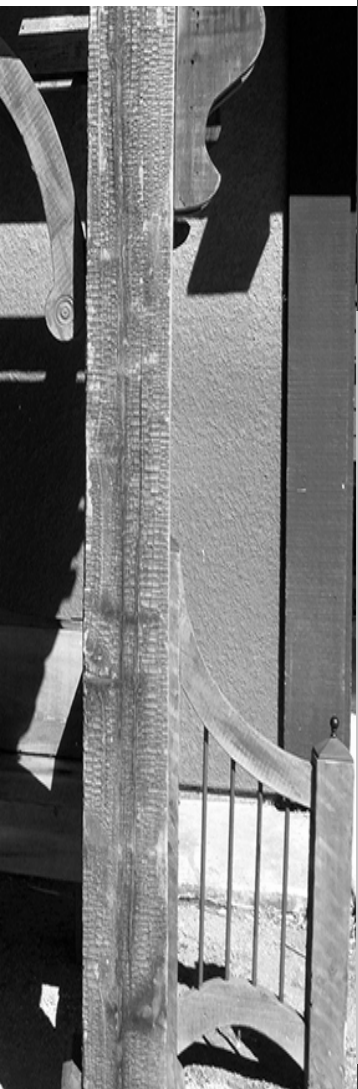




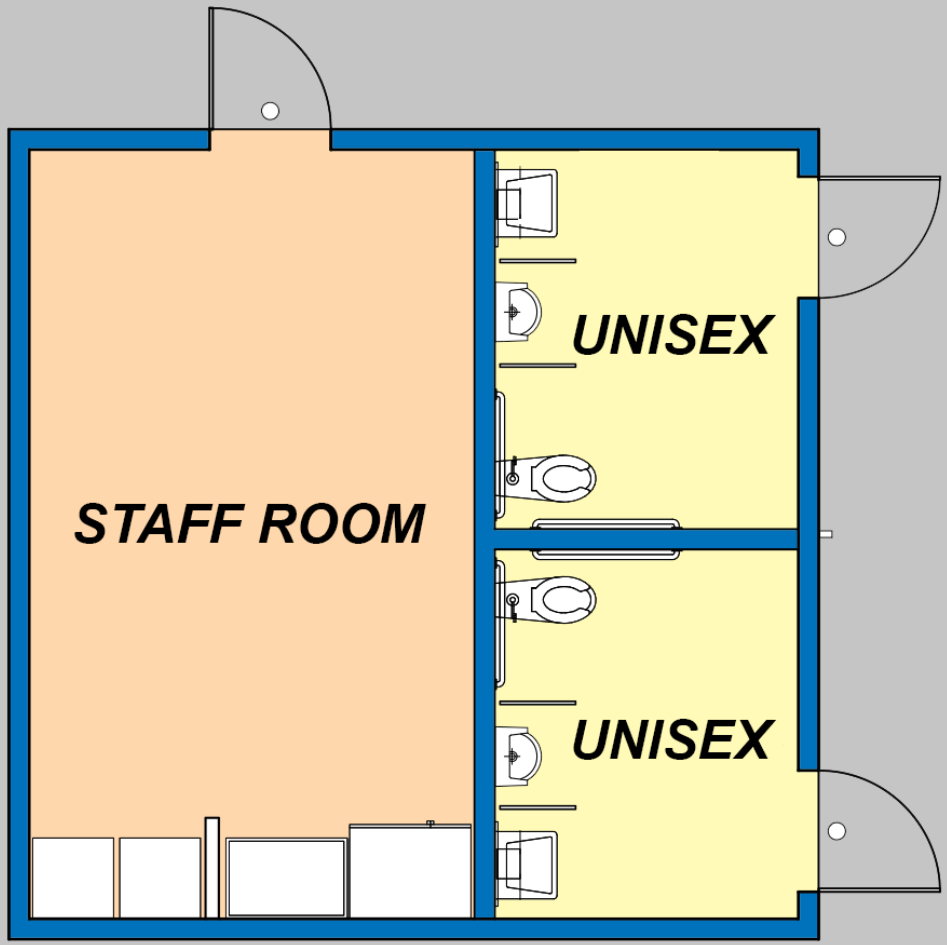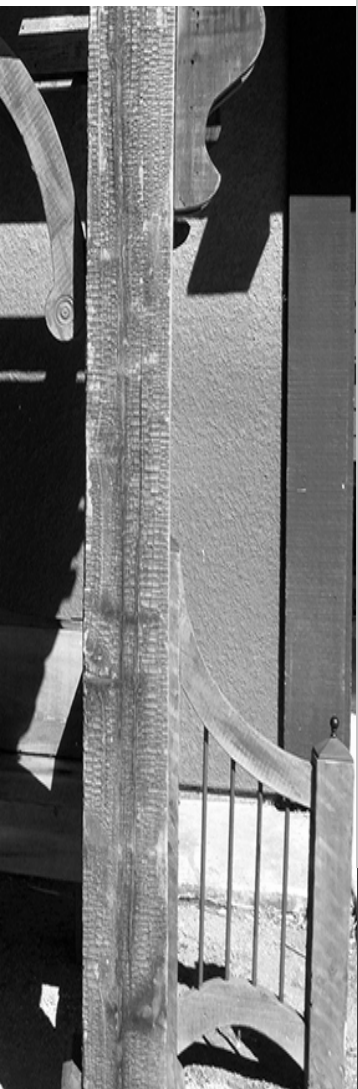

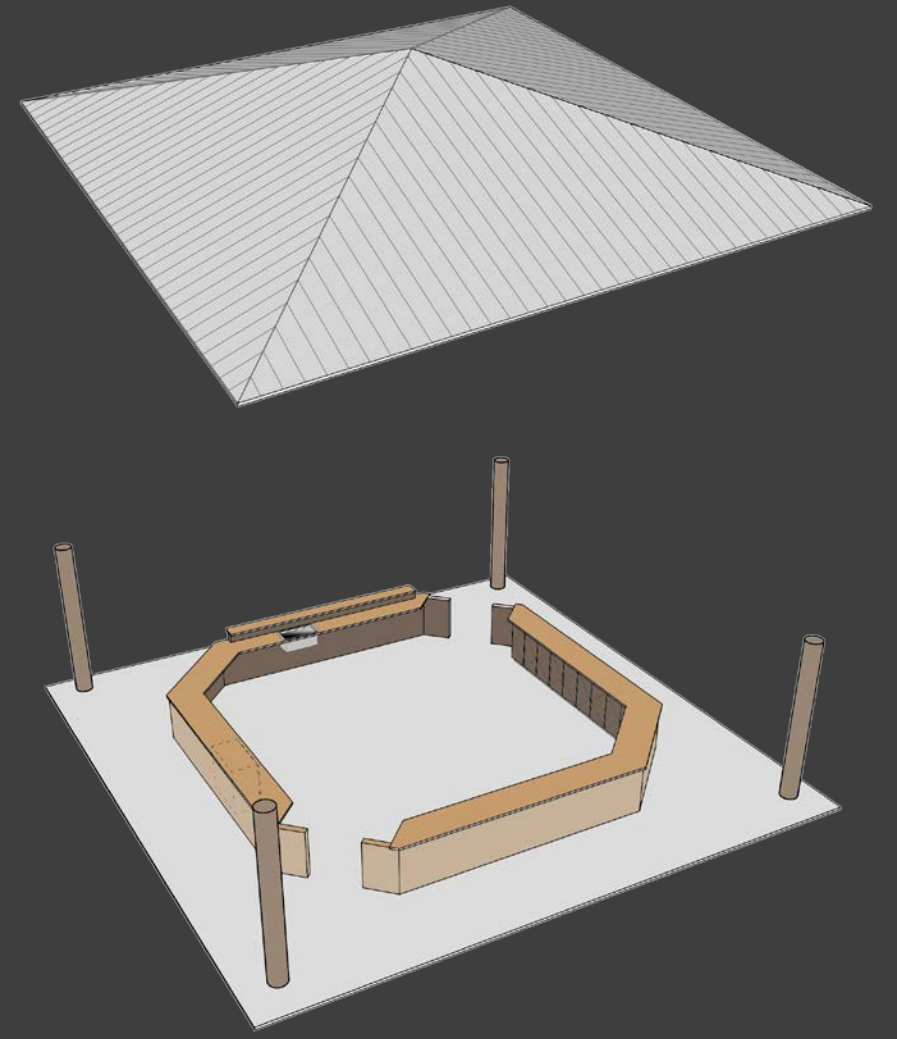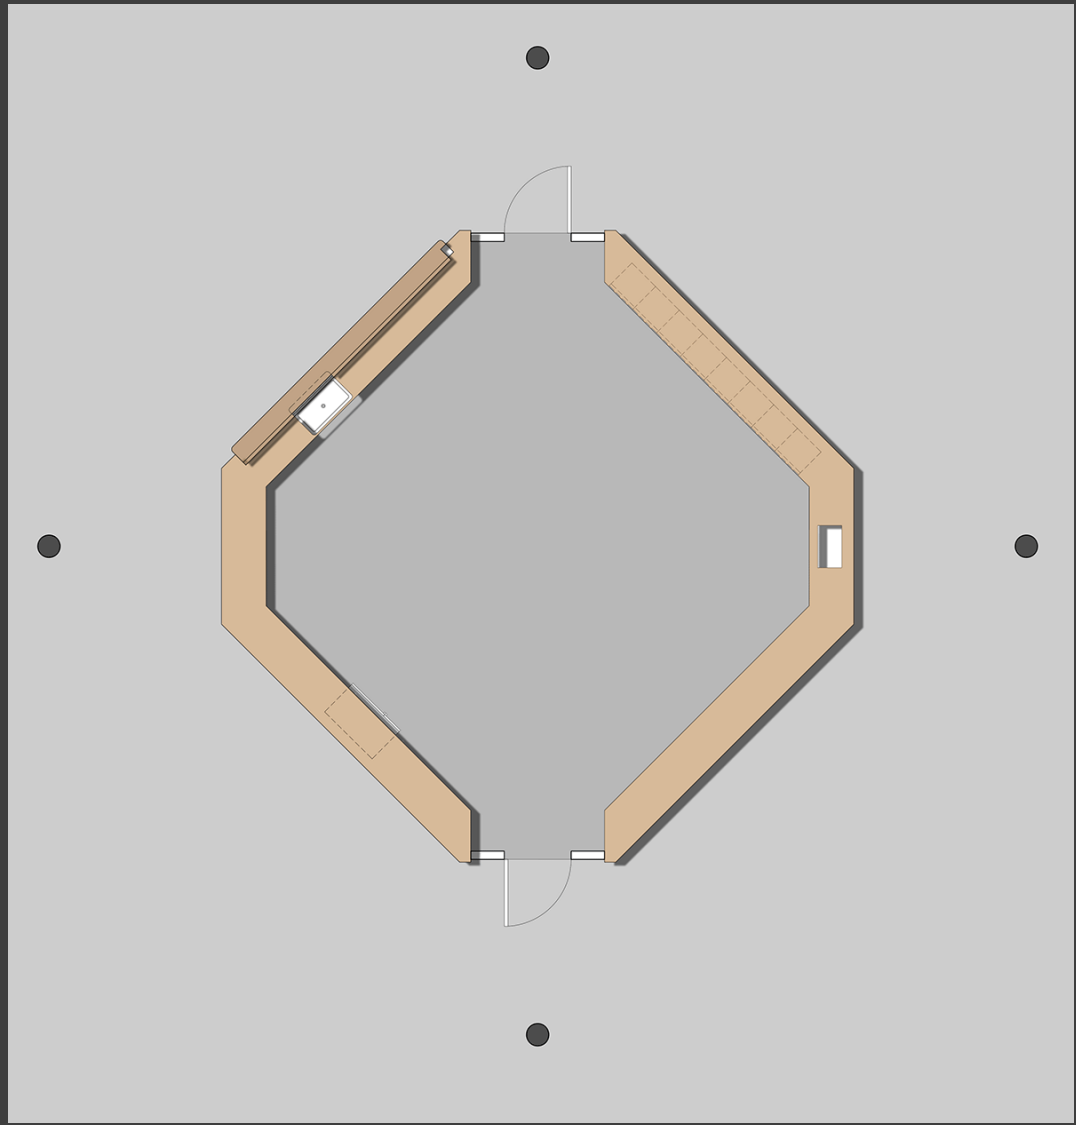

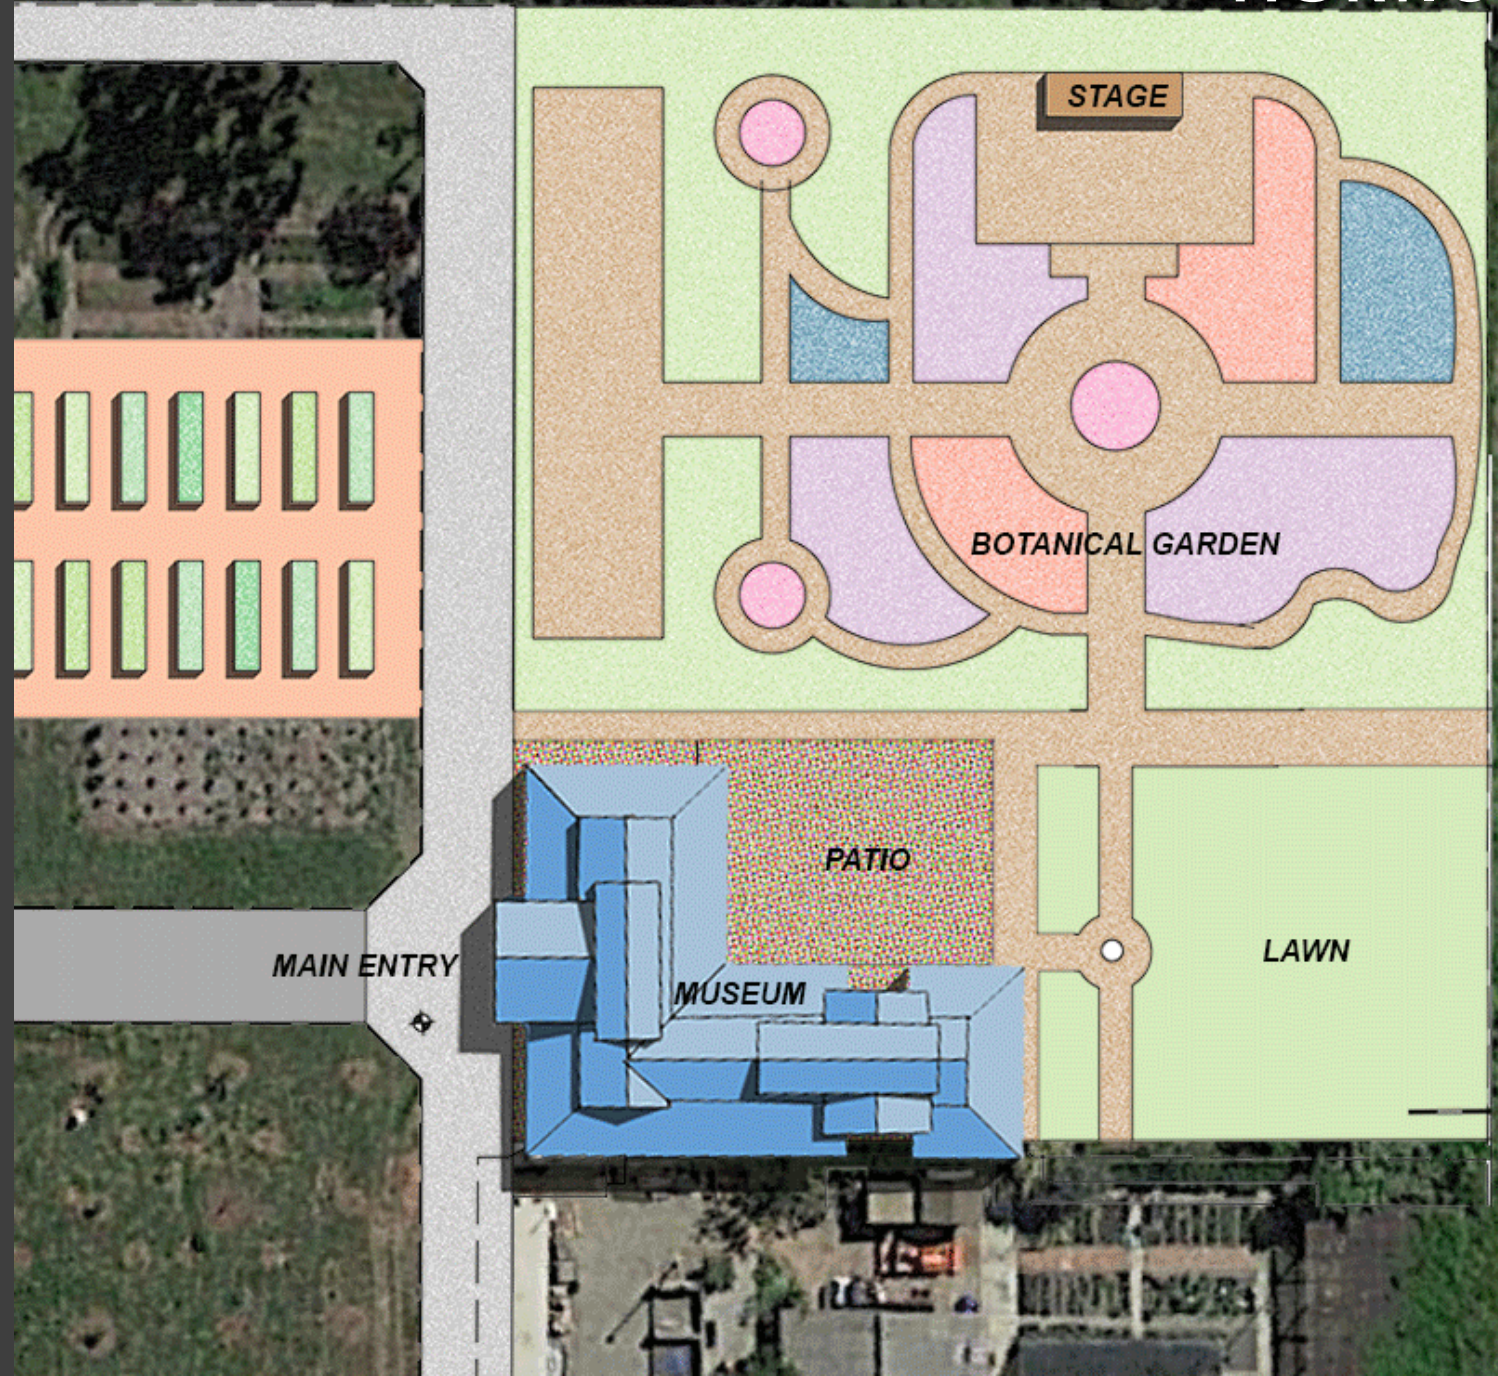

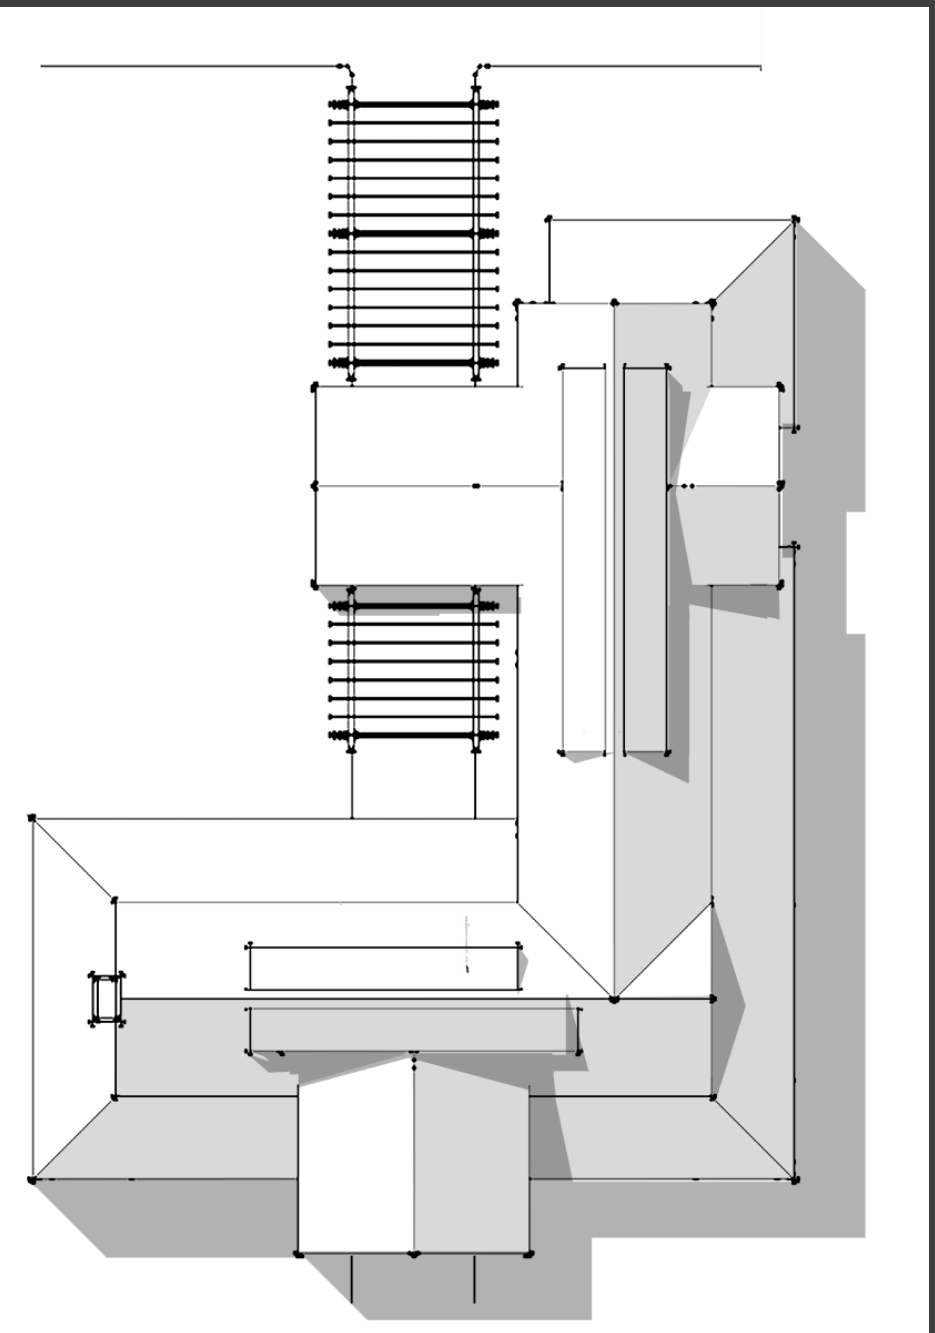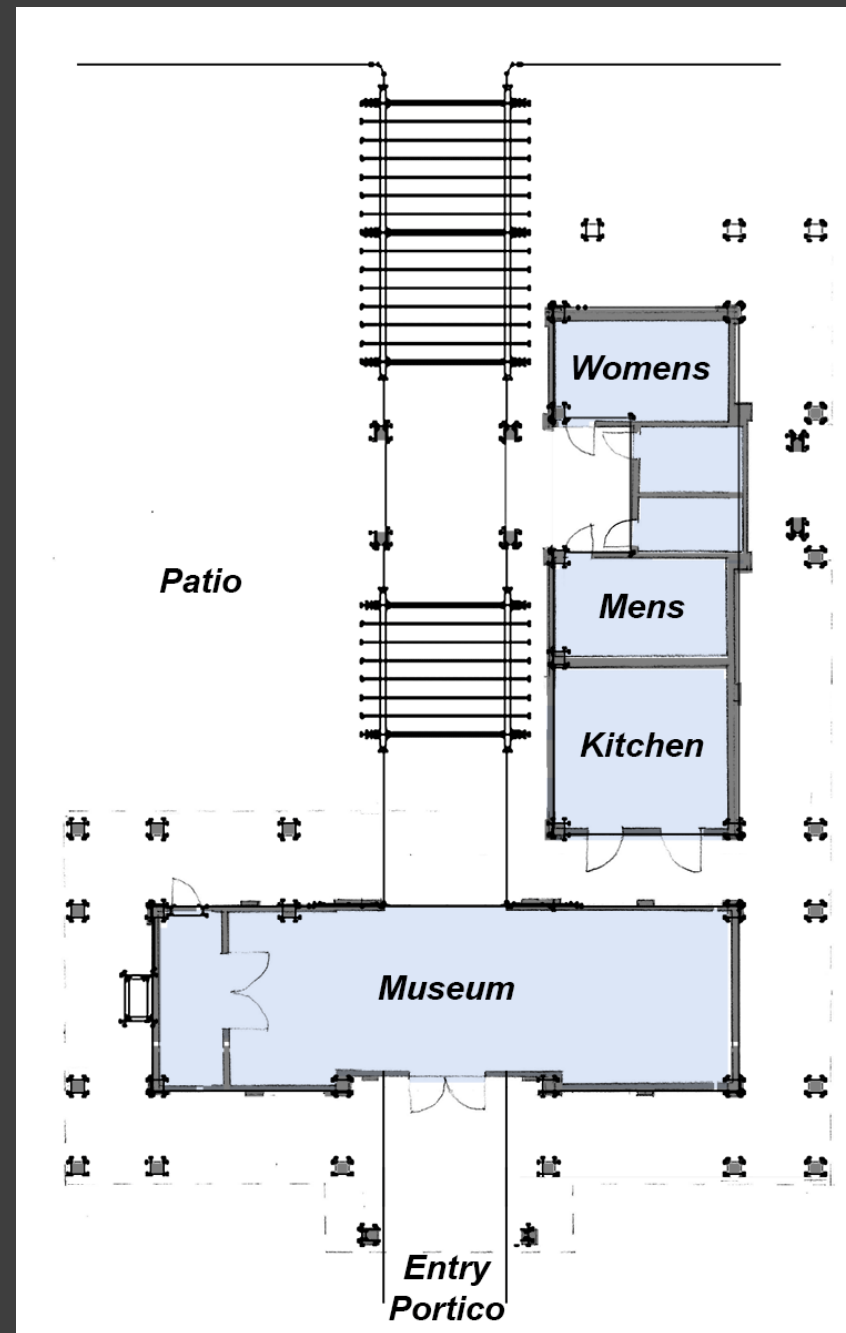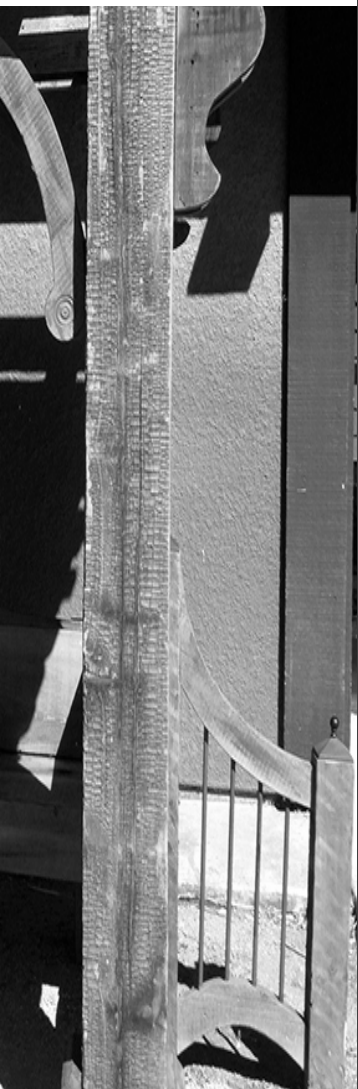



RANCH STYLE ARCHITECTURE PRECEDENT IMAGES



CLERESTORY WINDOWS

ENTRY PORTICO

VAULTED CEILING

BARN DOORS





NORTH ELEVATION



VIEW FROM PATIO