



WAYFINDING SIGNAGE STANDARDS

March 15, 2017



Kate Keating Associates Inc.
Environmental Graphic
Design Consultants

1045 Sansome Street, Suite 202
San Francisco, CA
Tel: 415.773.1000
Fax: 415.773.1008



CAMPUSES

SIGN FAMILY



Scale: 1/2" = 1'-0"

SIGN FAMILY



Scale: 1/2" = 1'-0"

PRIMARY MONUMENT






Scale: 1/2" = 1'-0"

SECONDARY MONUMENT





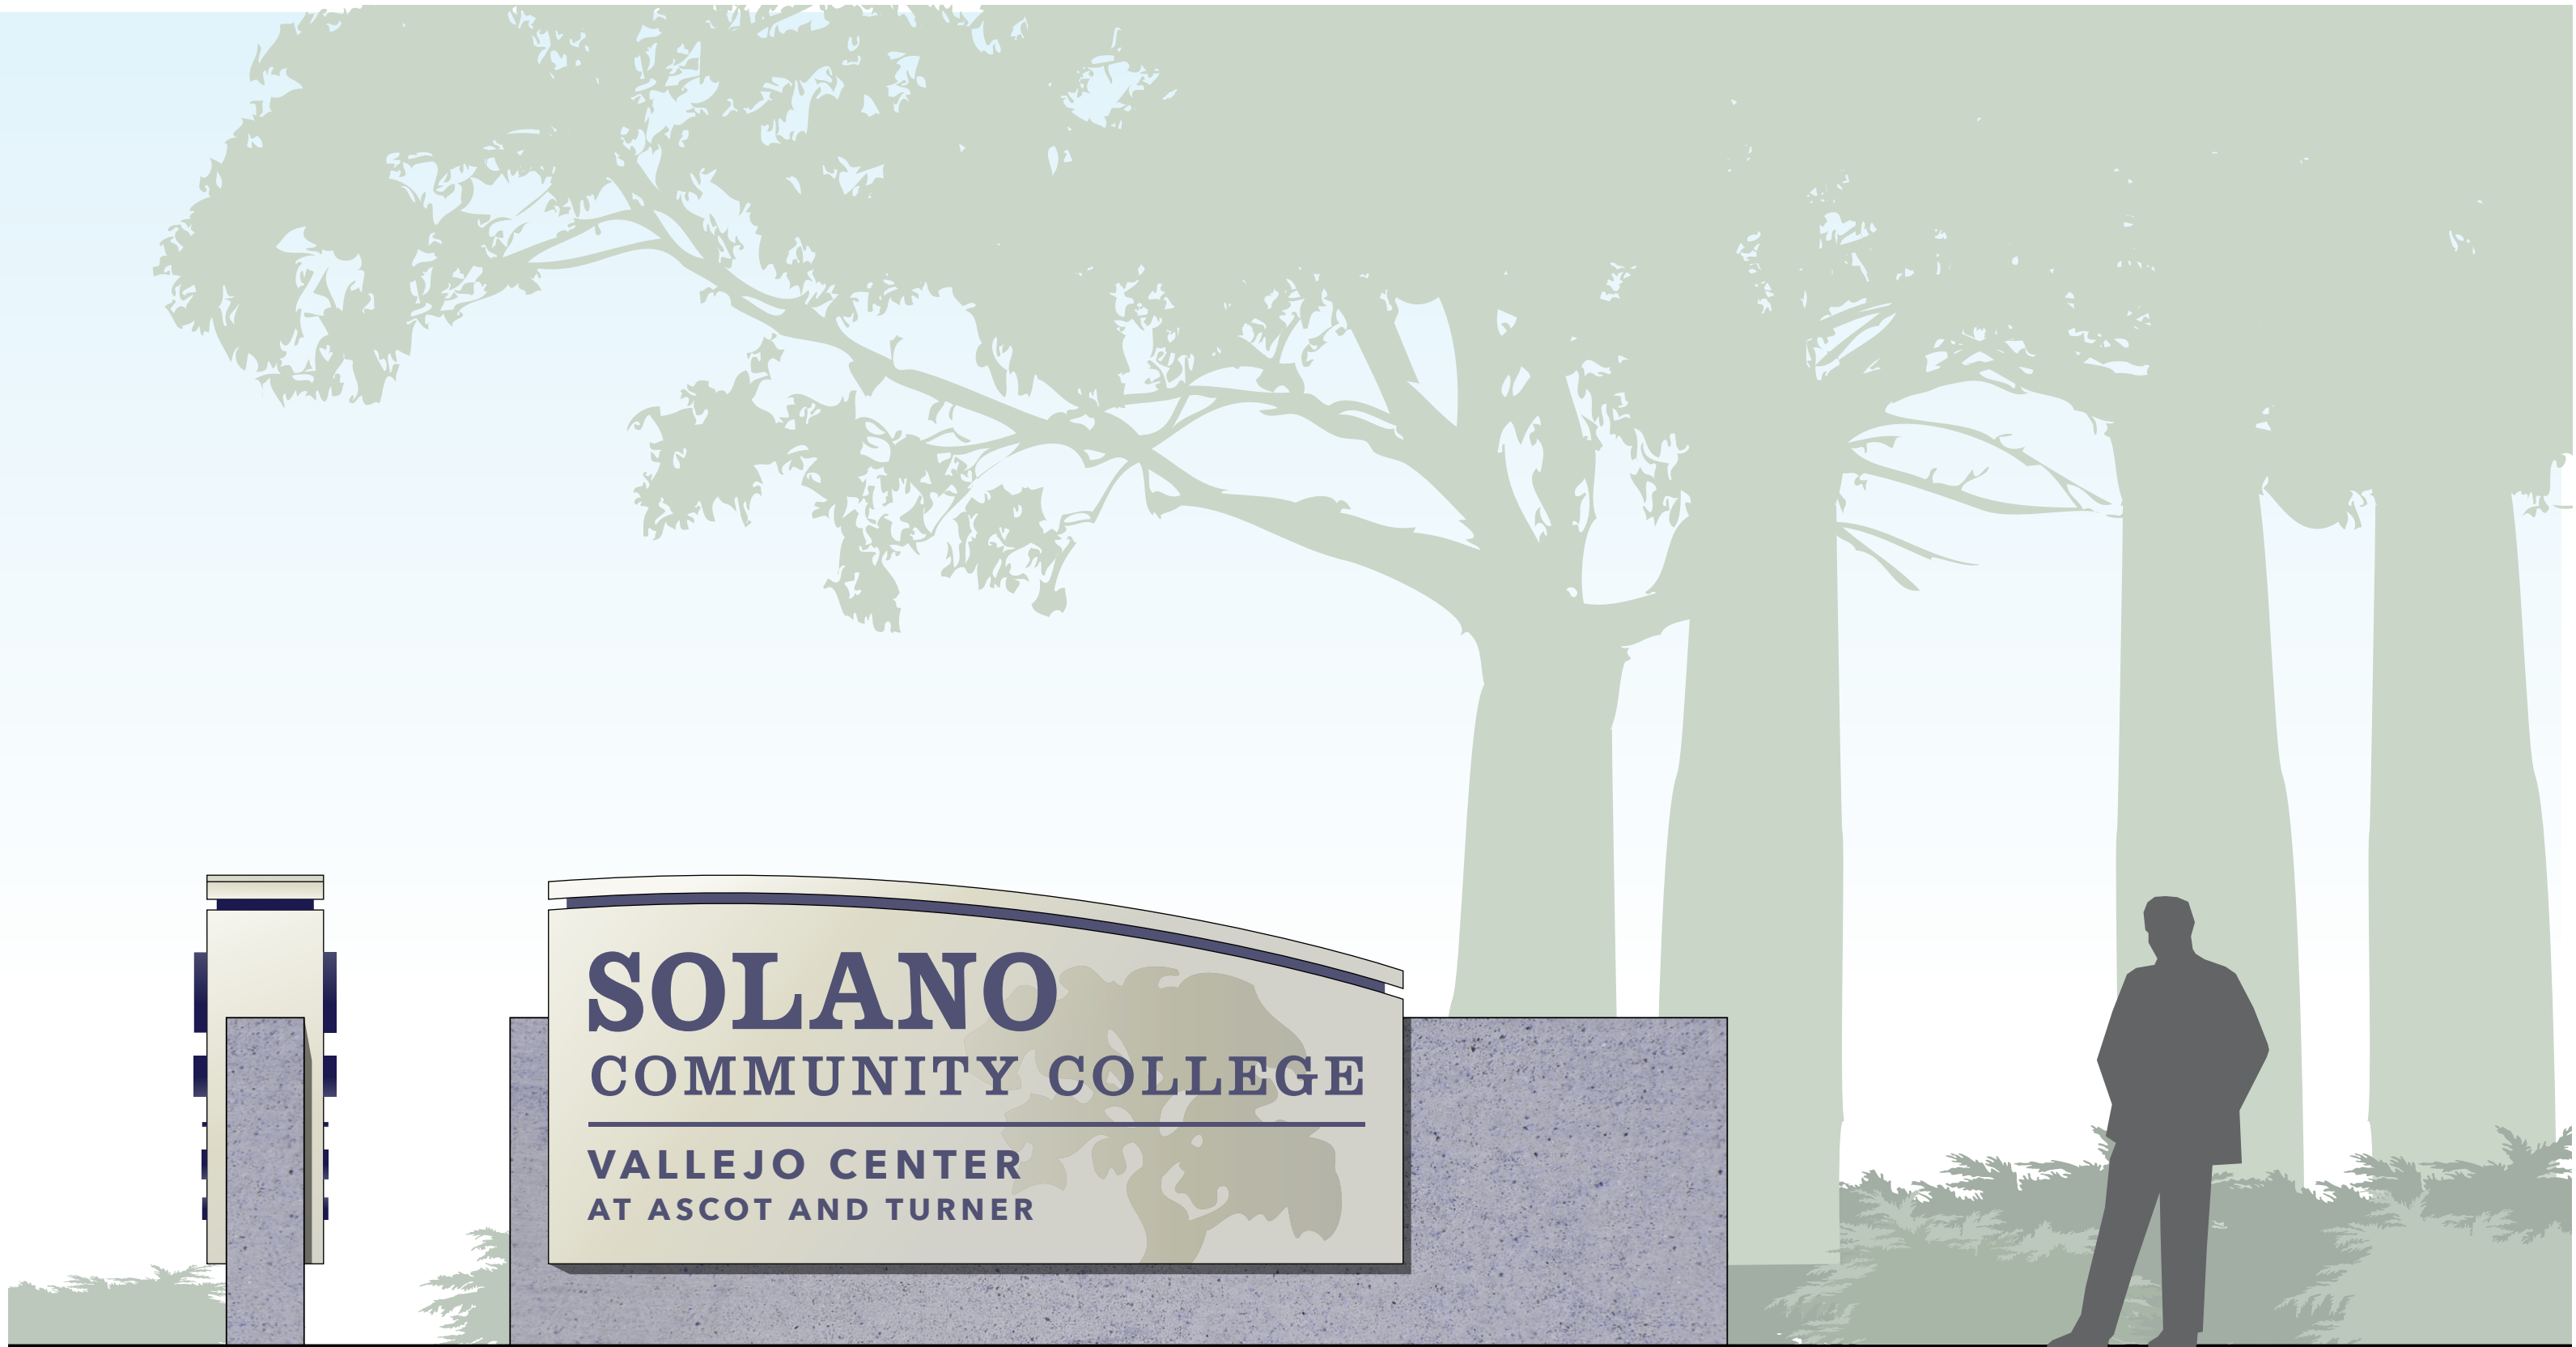

Scale: 1/2" = 1'-0"

MONUMENT WITH EXISTING CONCRETE WALL



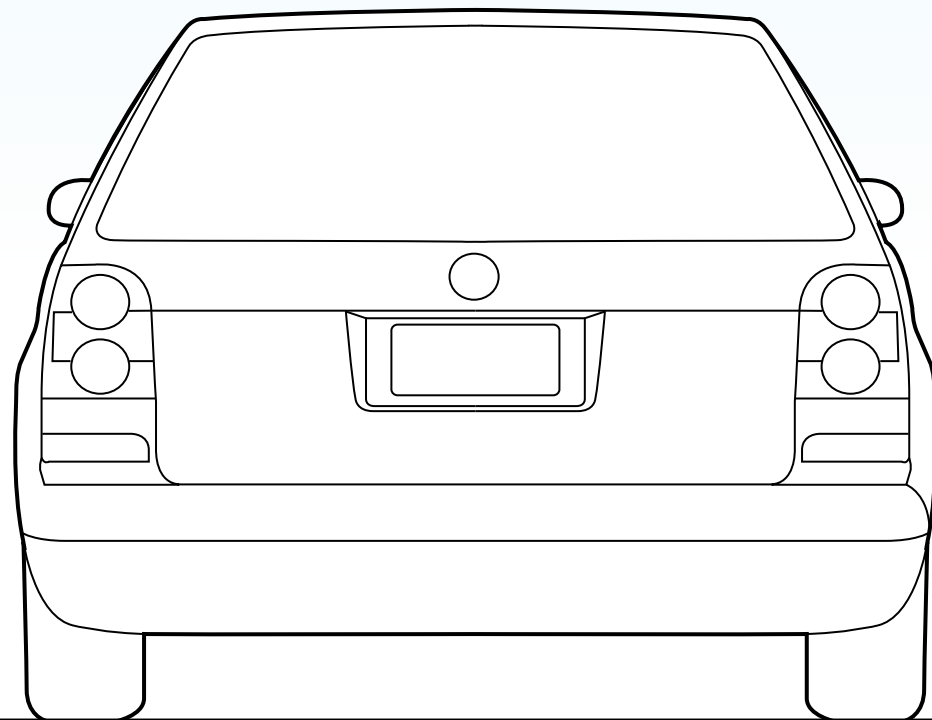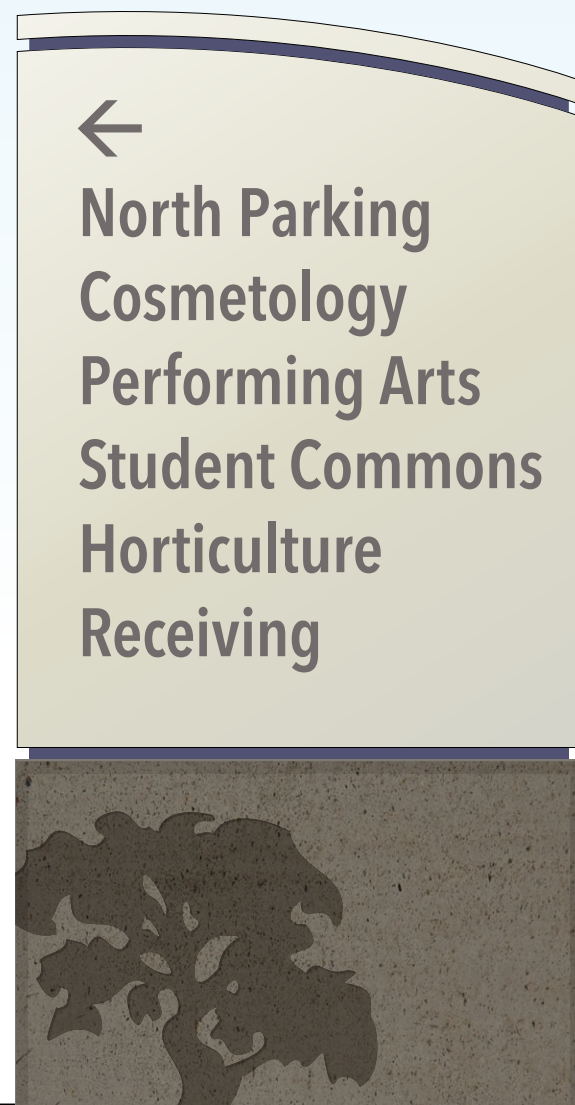



Scale: 3/4" = 1'-0"

VEHICULAR WAYFINDING: Directional and Parking Lot ID






Perimeter Map

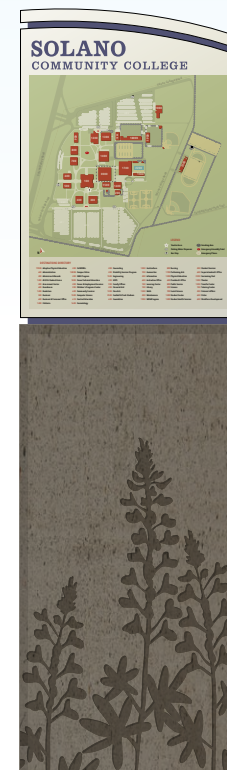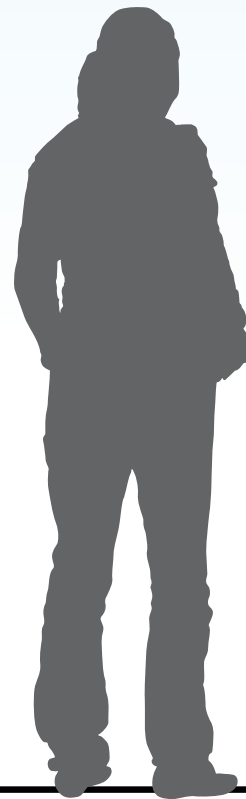

Interior Map

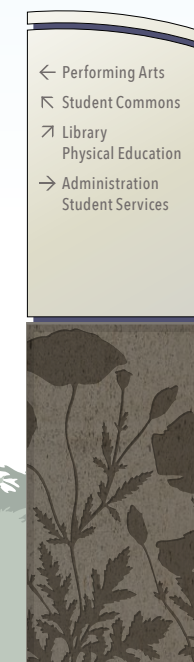


Pedestrian Directional

Scale: 3/4" = 1'-0"

PEDESTRIAN WAYFINDING: Campus Map and Directional

LIGHTING

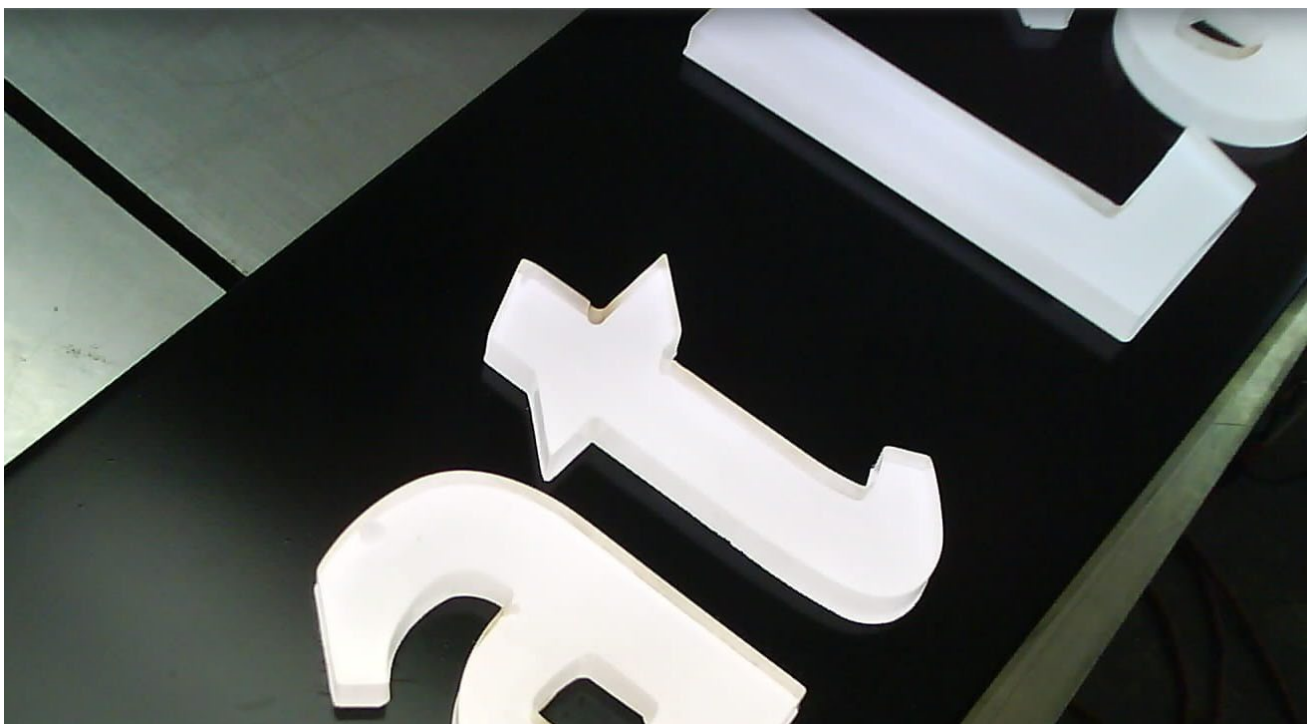

PUSH THROUGH & HALO LIT LETTERS



PUSH THROUGH LETTERS

VALLEJO & VACAVILLE MONUMENTS

SOLANO
COMMUNITY COLLEGE

VALLEJO CENTER
AT ASCOT AND TURNER

545




Scale: 1/2" = 1'-0"

VALLEJO



VALLEJO

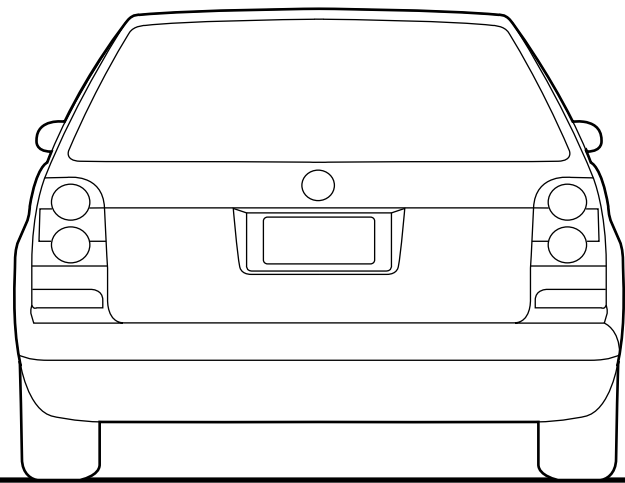

Scale: 1/2" = 1'-0"



VACAVILLE



VACAVILLE






VACAVILLE GATEWAY SIGN




VACAVILLE GATEWAY SIGN



VACAVILLE GATEWAY SIGN

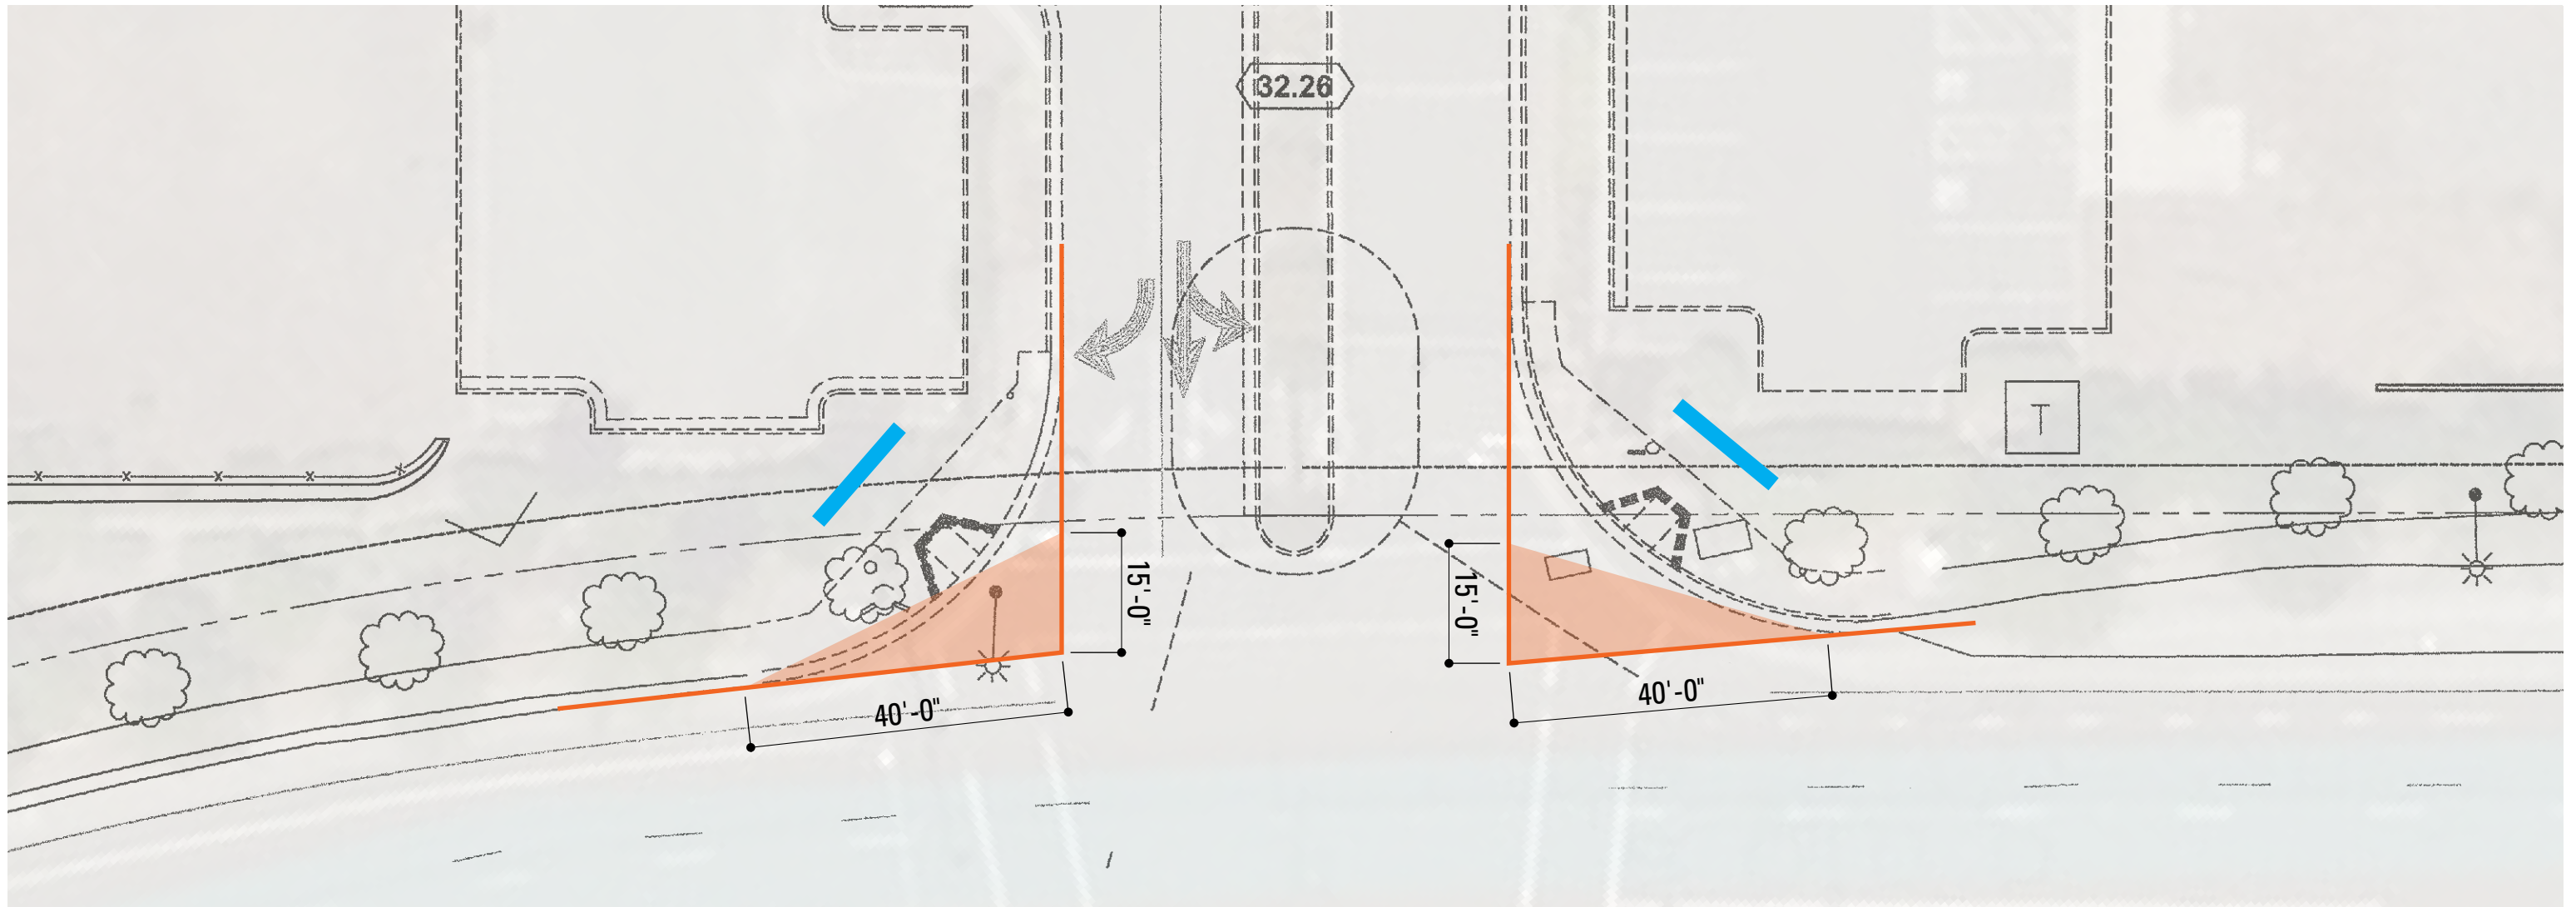

VALLEJO CENTER, TURNER PARKWAY ENTRANCE

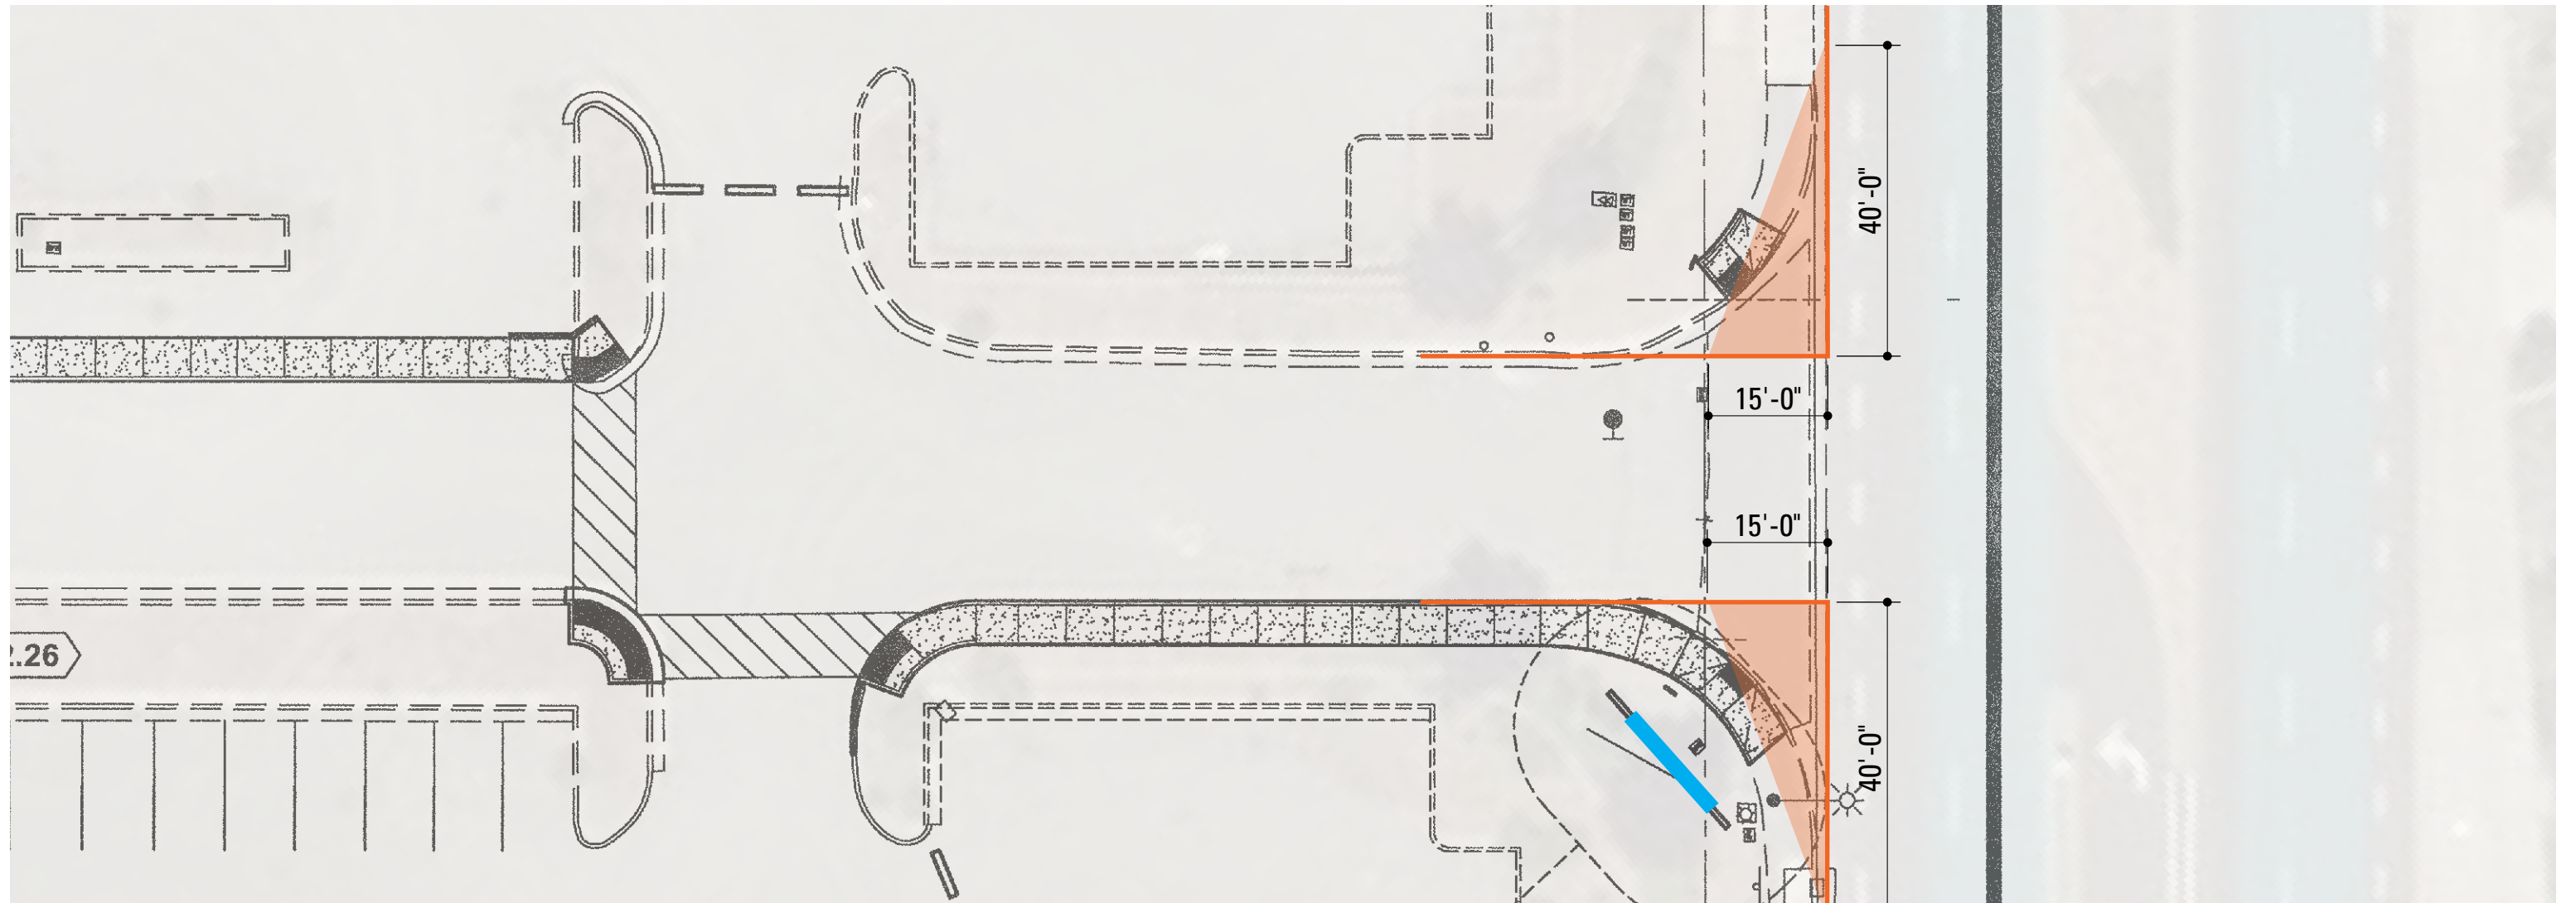


VALLEJO CENTER, NORTH ASCOT PARKWAY ENTRANCE

BUILDING LETTERING



BARBARA JONES BUILDING, PRIMARY LETTERS



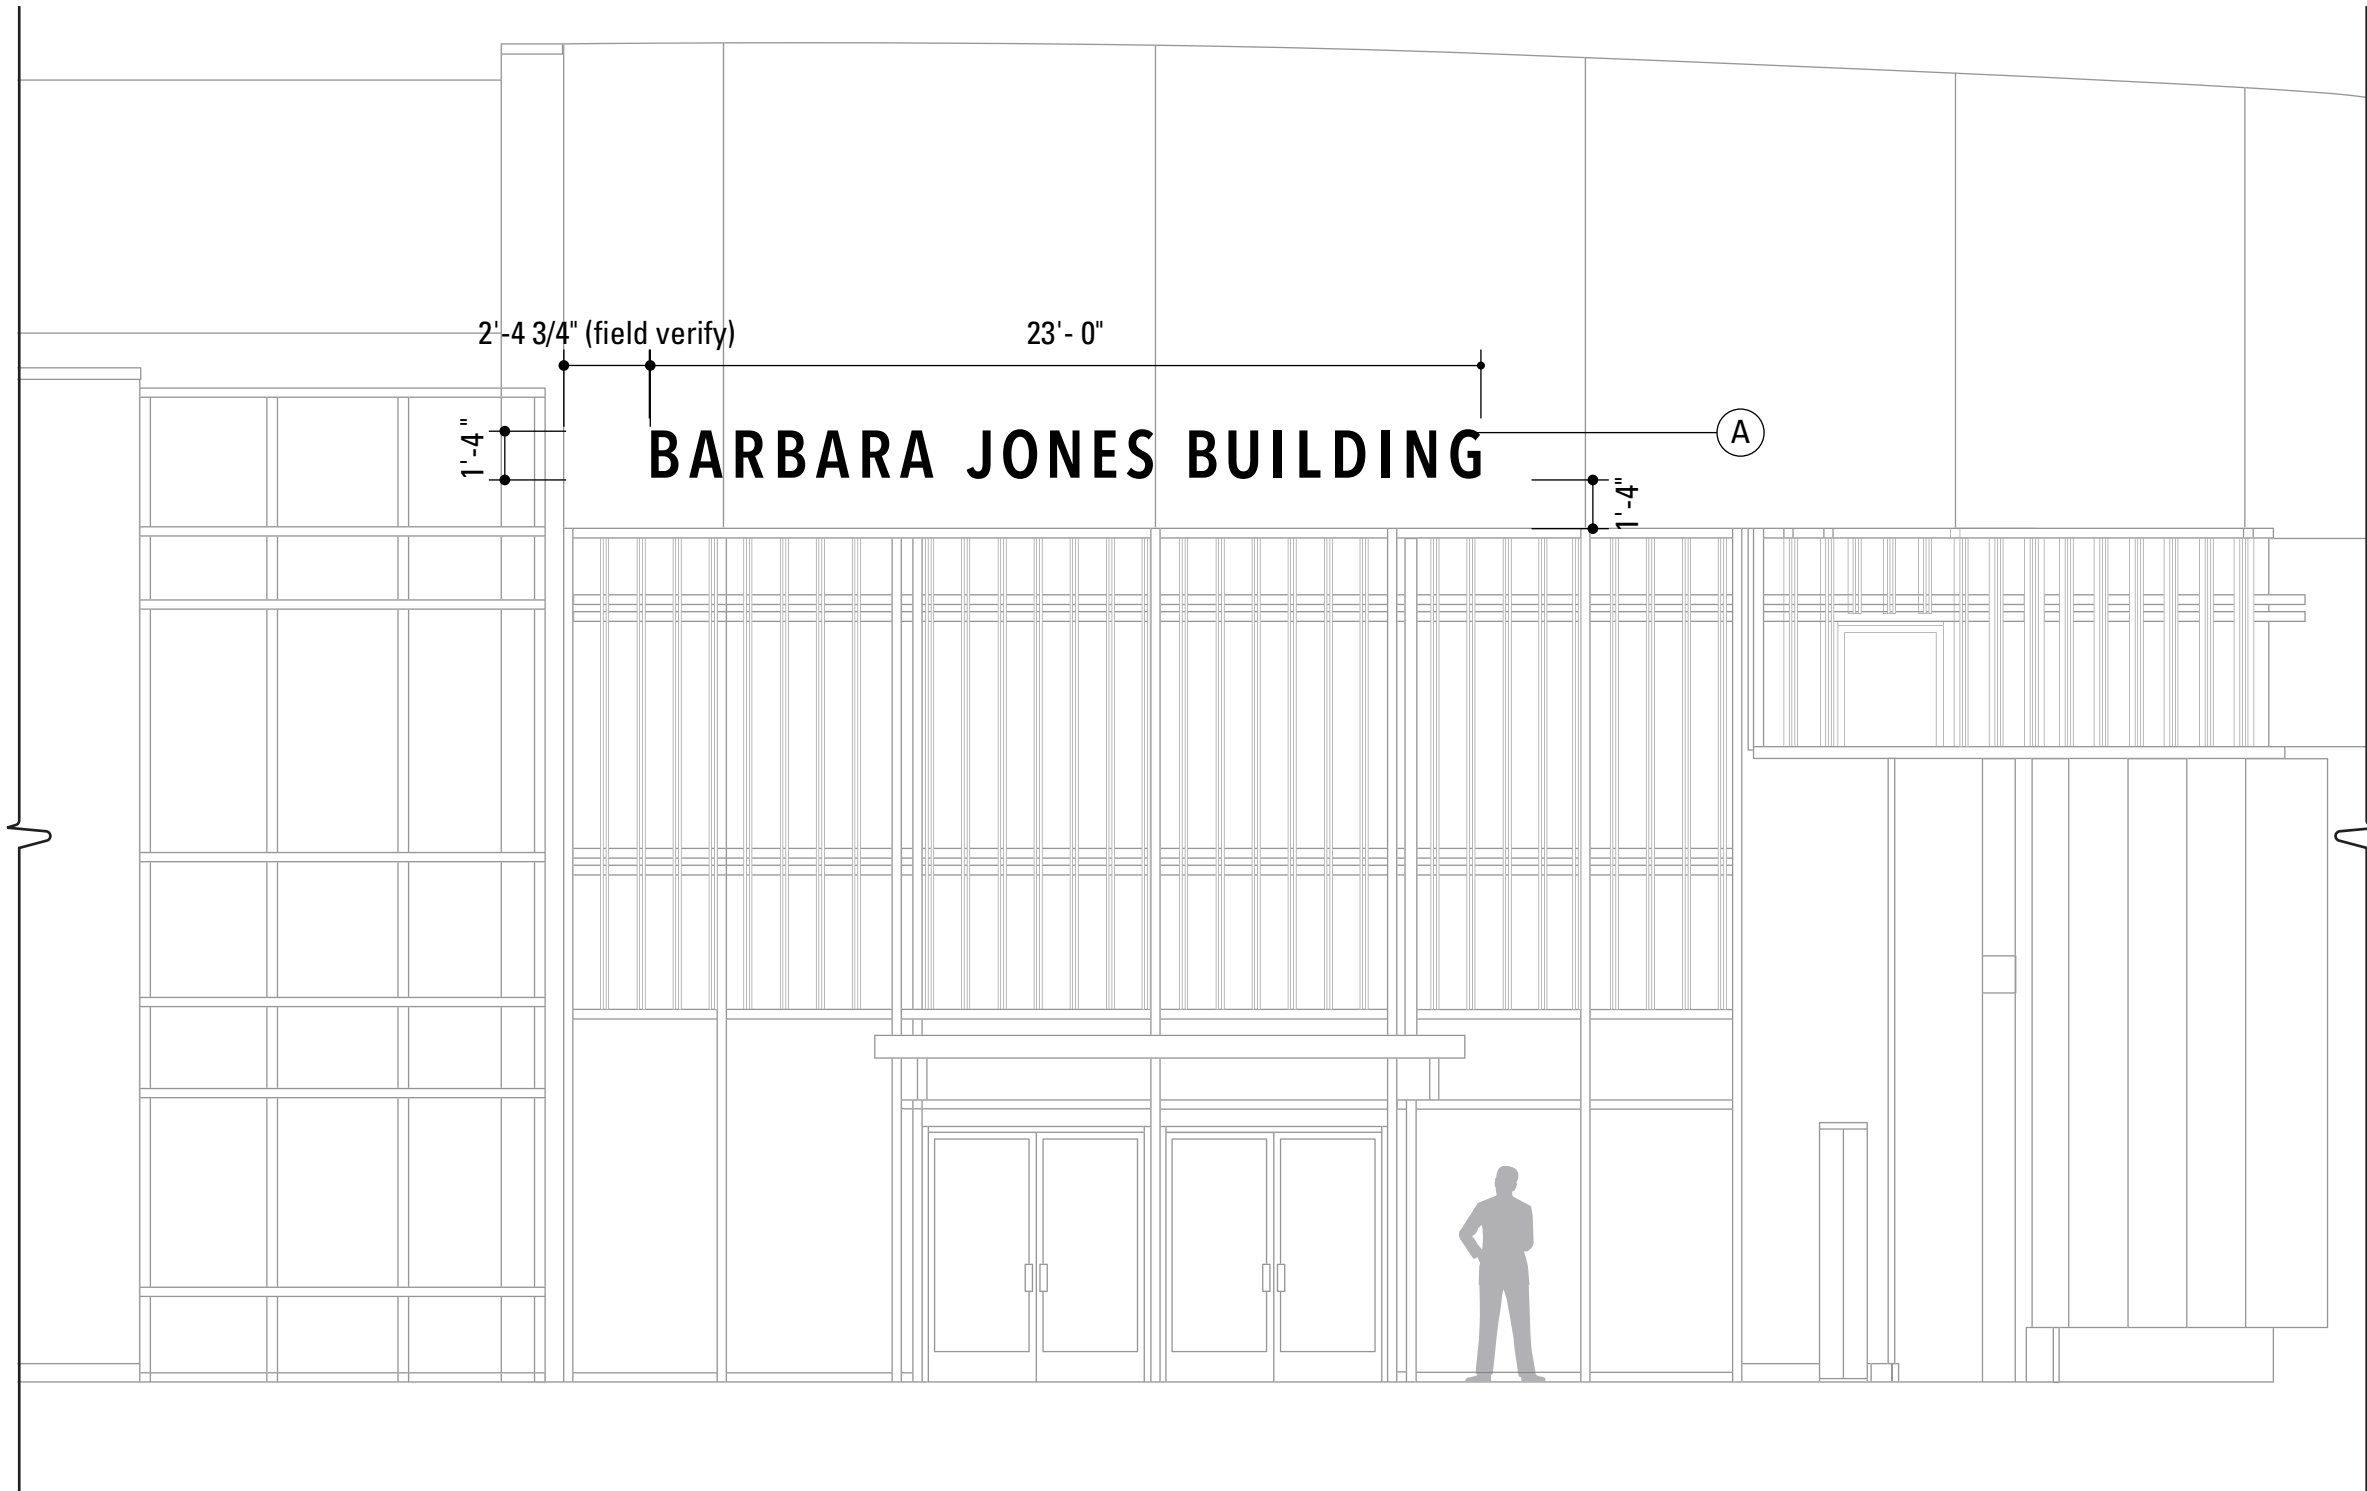


1 Vacaville Building ID.3: Front View
 Scale: 3/16" = 1'-0"

BARBARA JONES BUILDING, PRIMARY LETTERS



BARBARA JONES BUILDING, SECONDARY LETTERS



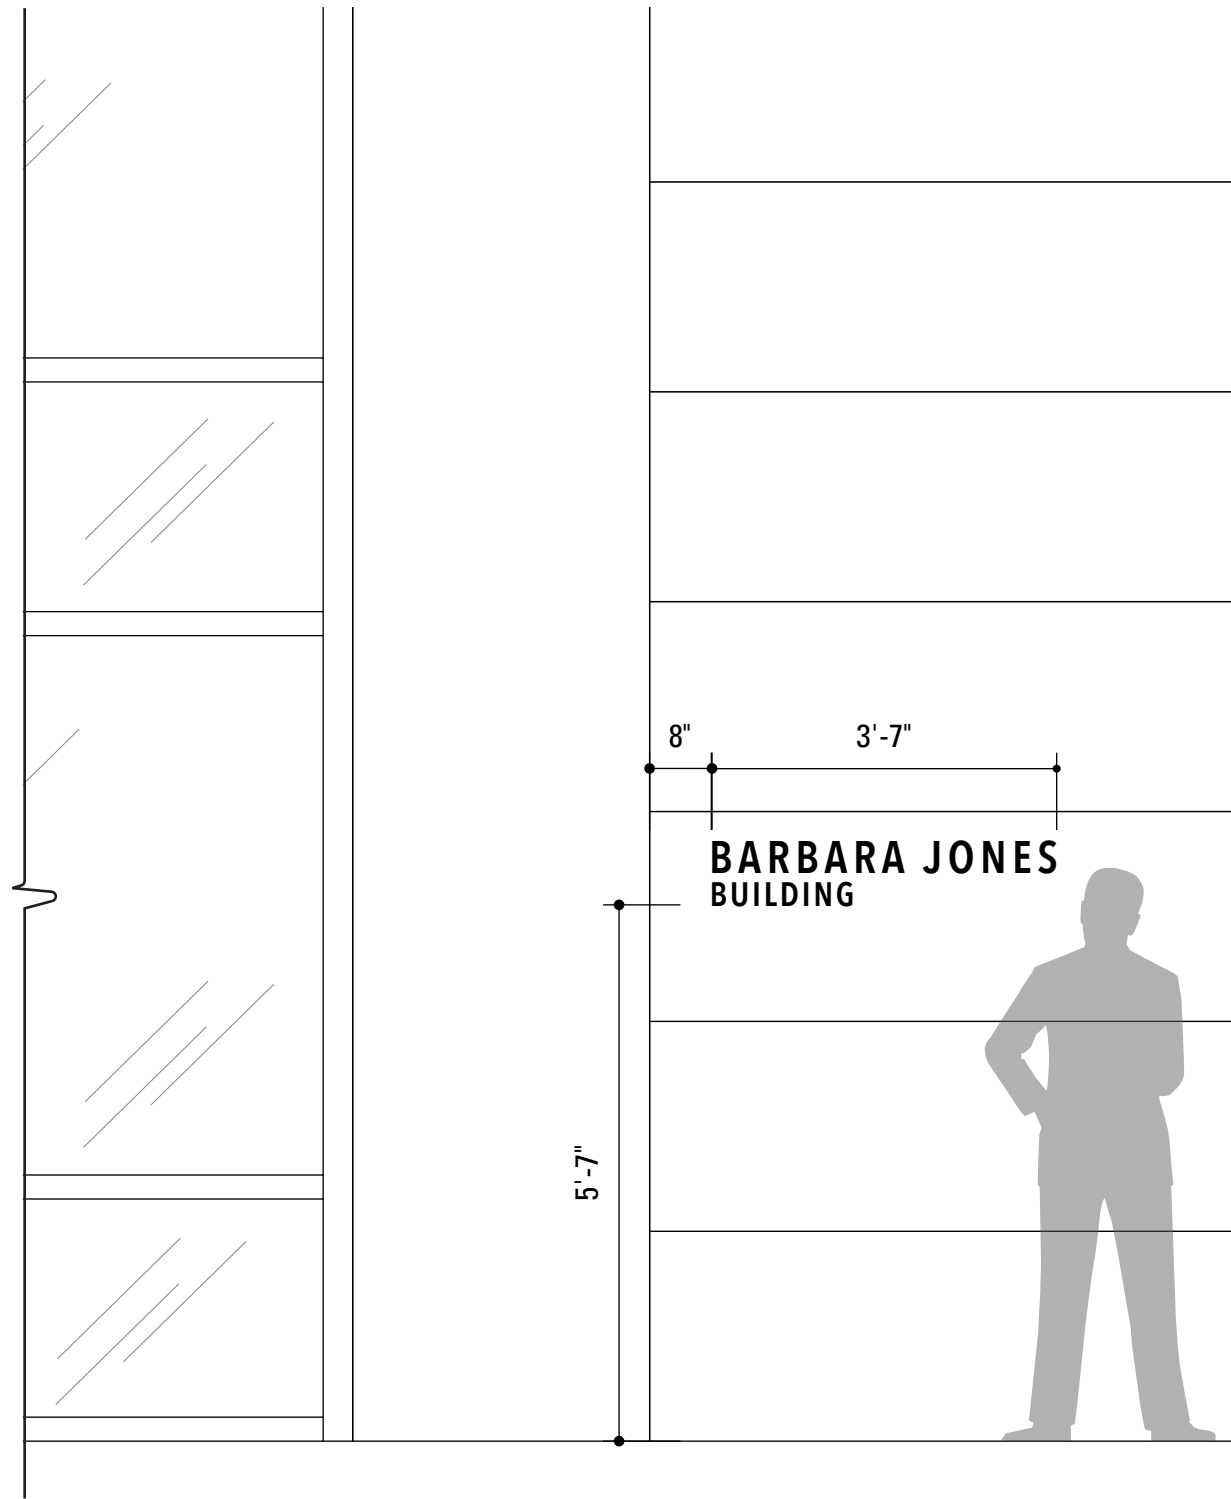

1 Vacaville Building ID.2: Front View
Scale: 1/2"=1'-0"




2 Vacaville Building ID.2: Detail View
Scale: 1 1/2"=1'-0"

BARBARA JONES BUILDING, SECONDARY LETTERS



BILL THURSTON BUILDING, PRIMARY LETTERS

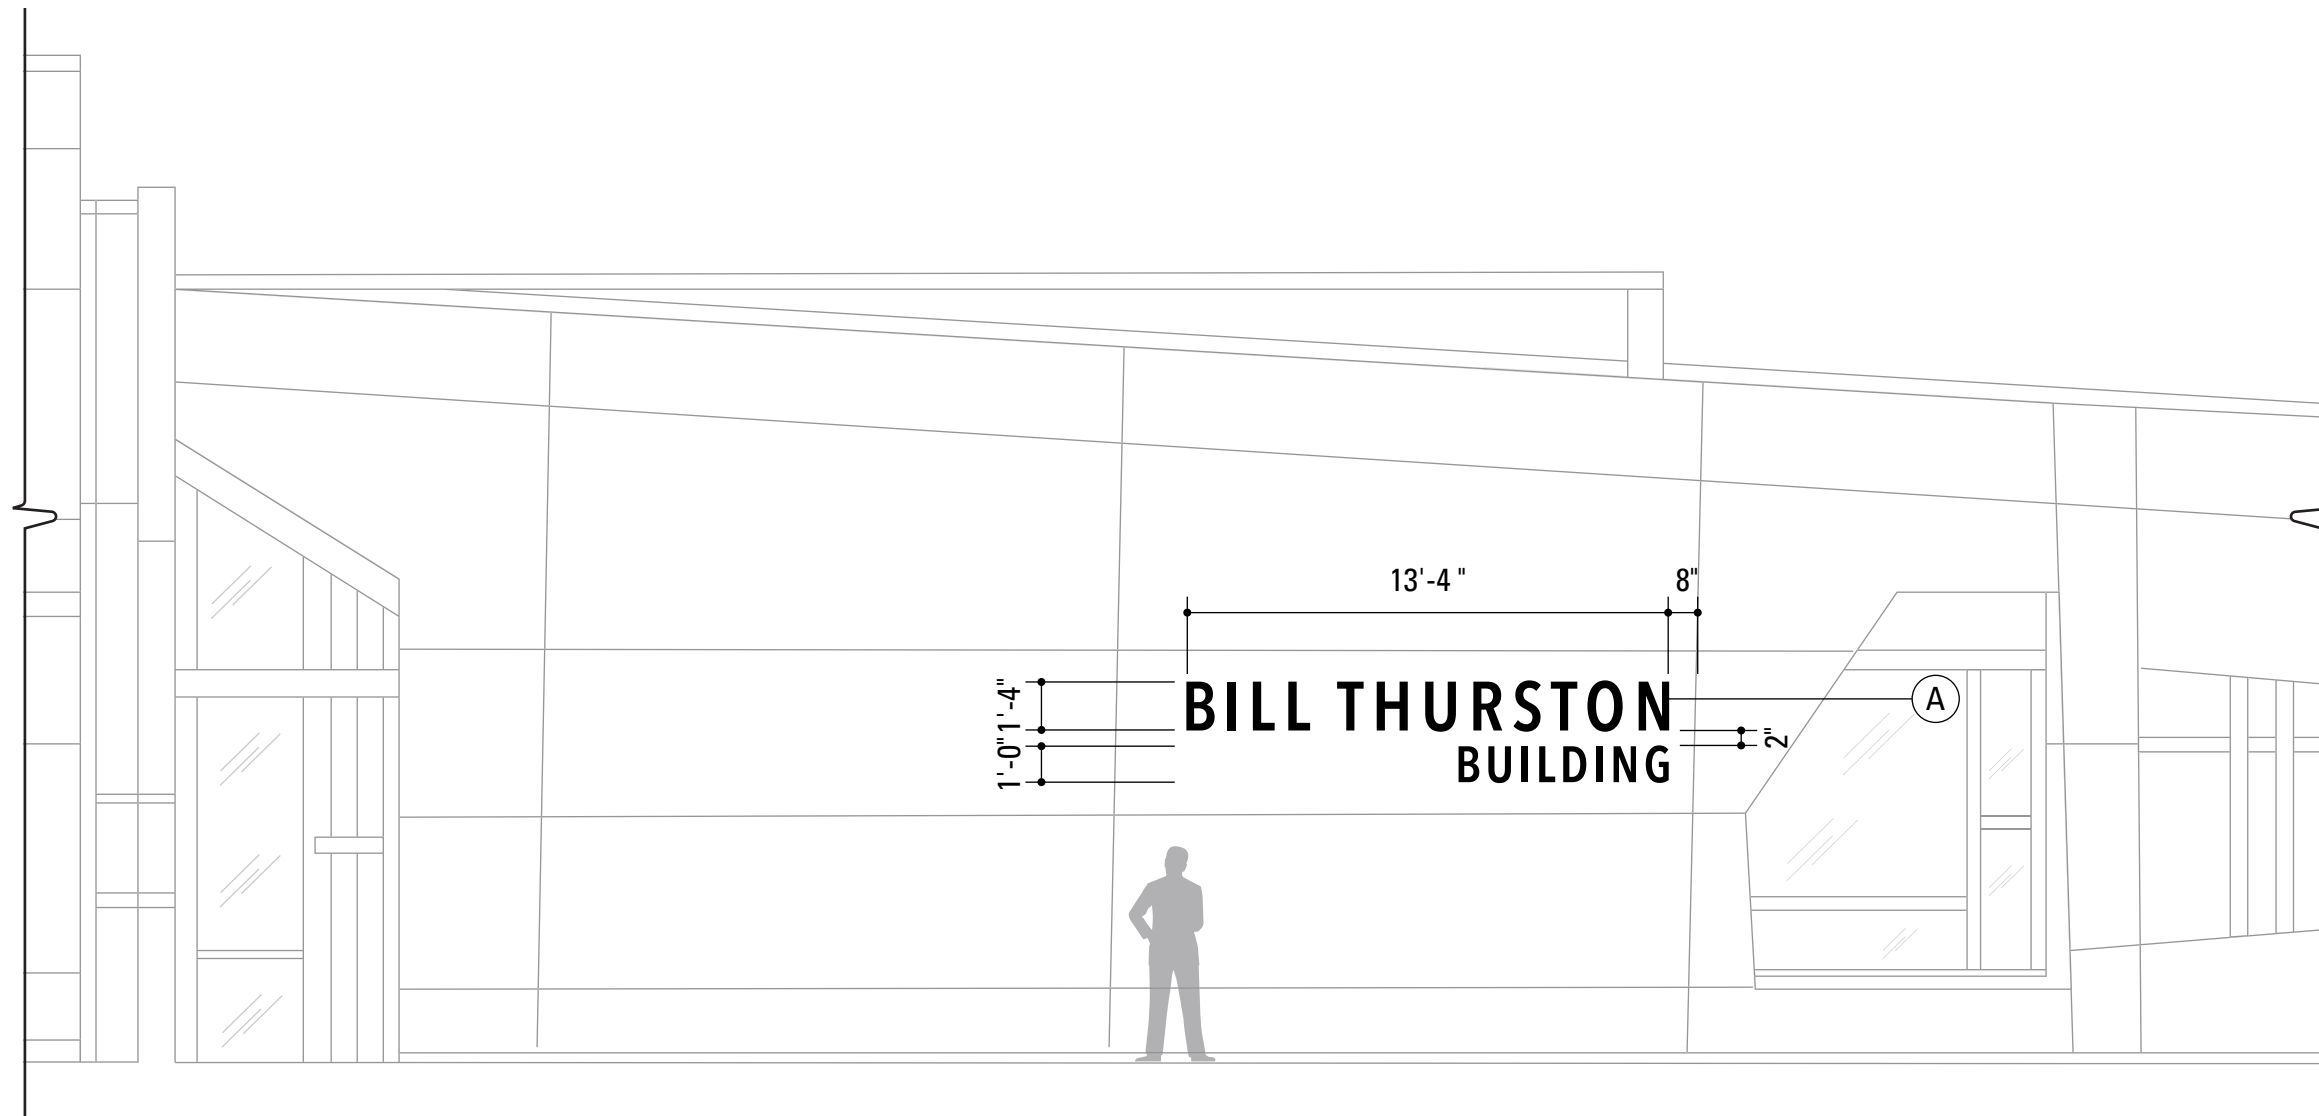


1 Vallejo Building ID.1: Front View
 Scale: 3/16"=1'-0"

BILL THURSTON BUILDING, PRIMARY LETTERS



BILL THURSTON BUILDING, SECONDARY LETTERS

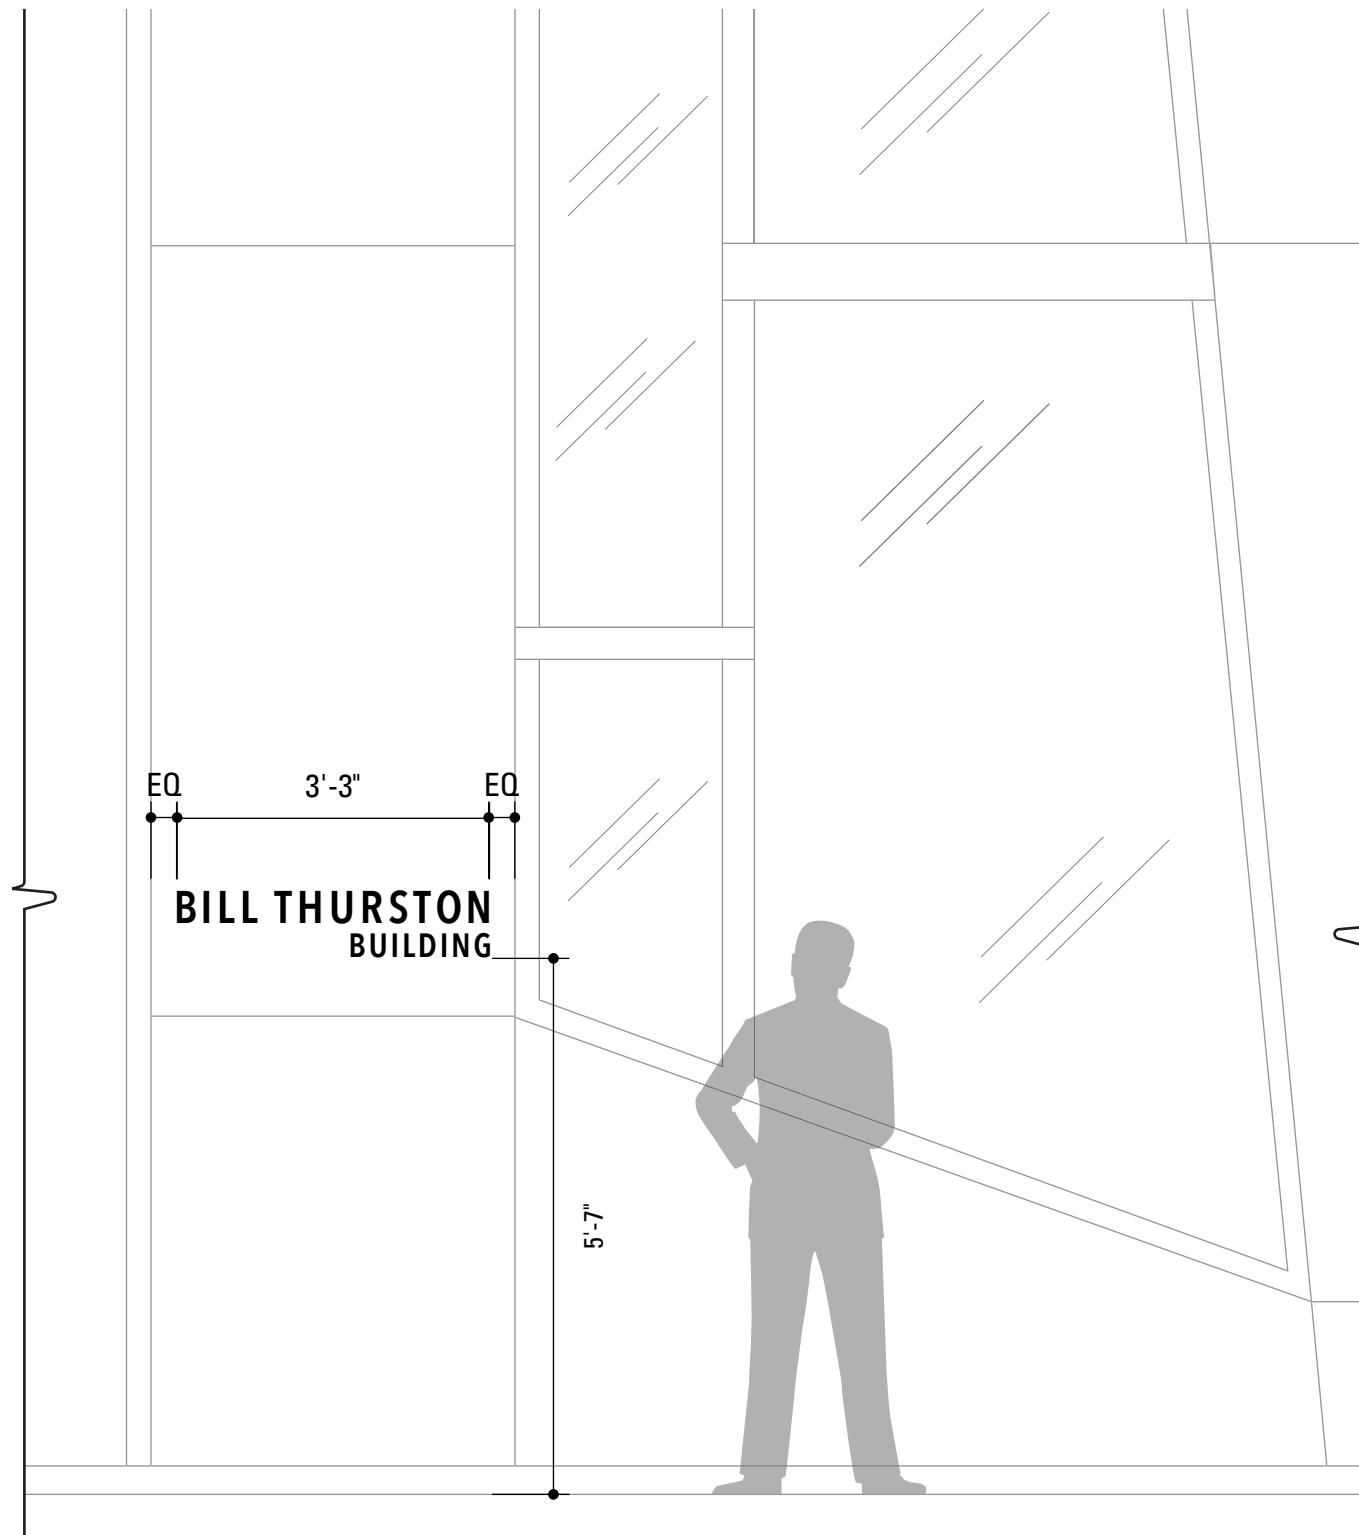

1 Vallejo Building ID.4: Front View
Scale: 1/2"=1'-0"



2 Vallejo Building ID.4: Detail
Scale: 1 1/2"=1'-0"

BILL THURSTON BUILDING, SECONDARY LETTERS